


FACILITIES MANAGEMENT

Saunders Building

PO Box 1700 STN CSC Victoria BC V8W 2Y2 Canada

Title:	Fire Lane Parking Restrictions
Location:	Fire lane between OAU-PCH-BWC and ECS-ELW-EOW
Description:	<p>Facilities Management will be installing new parking signage restricting parking along the existing fire lane. This is in preparation for new construction around the ECS expansion.</p> <p>These new parking restrictions are critical for the free access to the surrounding buildings by the local fire departments.</p> <p>See attached map for location.</p>
Time frame:	Commencing Wednesday, November 29, 2023
FMGT contact:	Adam Gerber, Project Manager
Email address:	agerber@uvic.ca
Phone:	250-213-2055

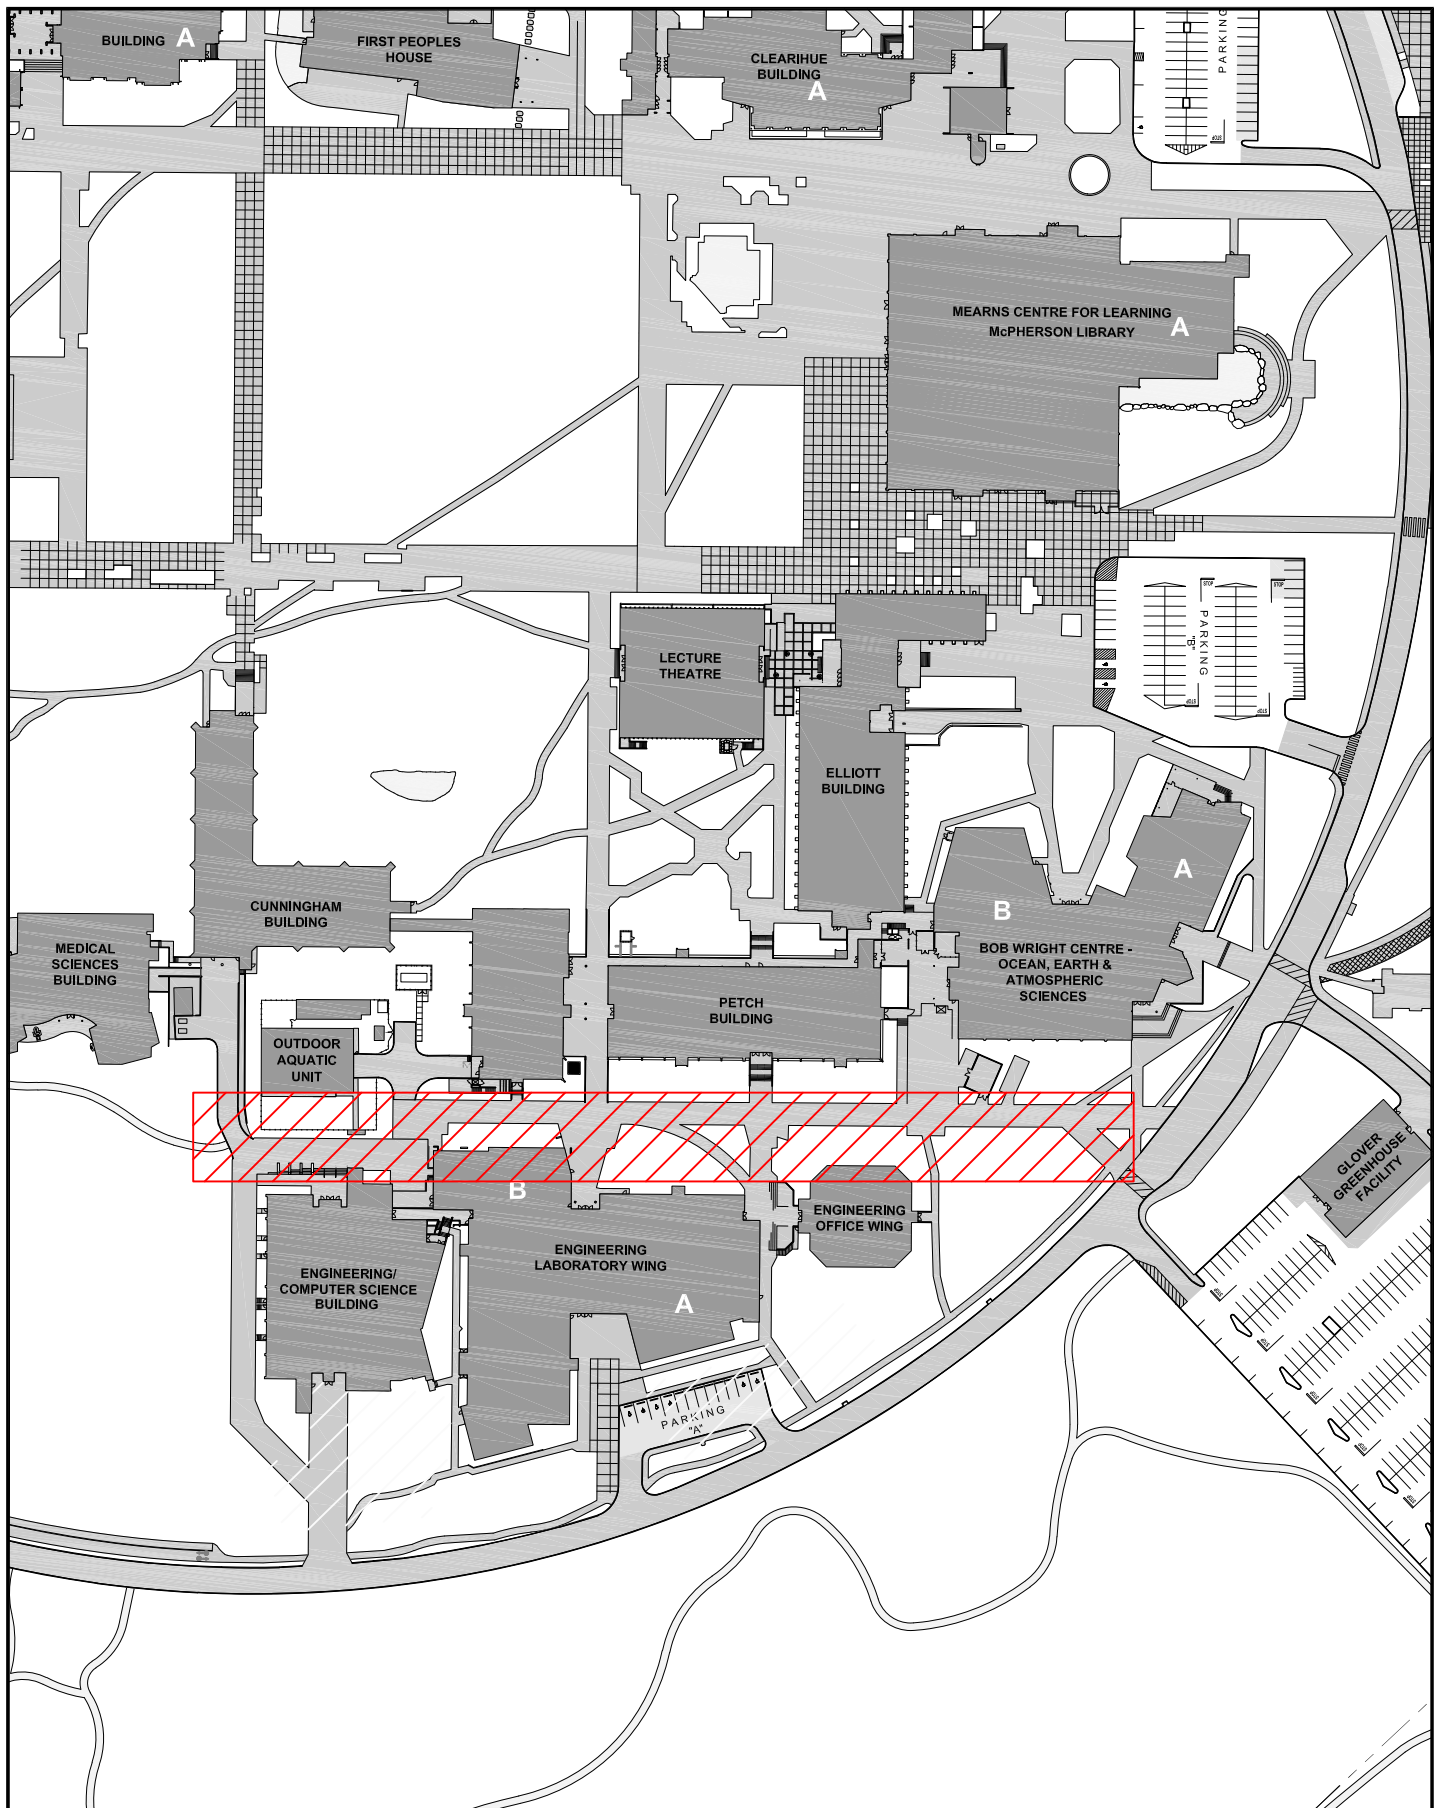

**University
of Victoria**

Facilities Management

Notes:



**New Parking Rules
to Take Effect**

Title:

**Engineering Expansion
Project Notice**

Date: **27 November 2023**

Scale: **1:2000**

Drawn By: **JW**

Project Number: **F04057**

Drawing No. **SK1**