

FACILITIES MANAGEMENT

Saunders Building

PO Box 1700 STN CSC Victoria BC V8W 2Y2 Canada

Title: Fine Arts Building – Room 124 Renovation

Location: Fine Arts Building Room 124

Description: Facilities Management is working with Cascadia West Contracting to renovate room 124 into offices. As part of the renovations the contractor will be placing a bin for demolition waste in the parking lot per the attached drawing.

We apologize for any inconvenience this may cause.


Time frame: November 30, to December 30, 2023 (approximately)

FMGT contact: Kim Frechette, Project Manager

Email address: kfrechette@uvic.ca

Phone: 250-516-2922



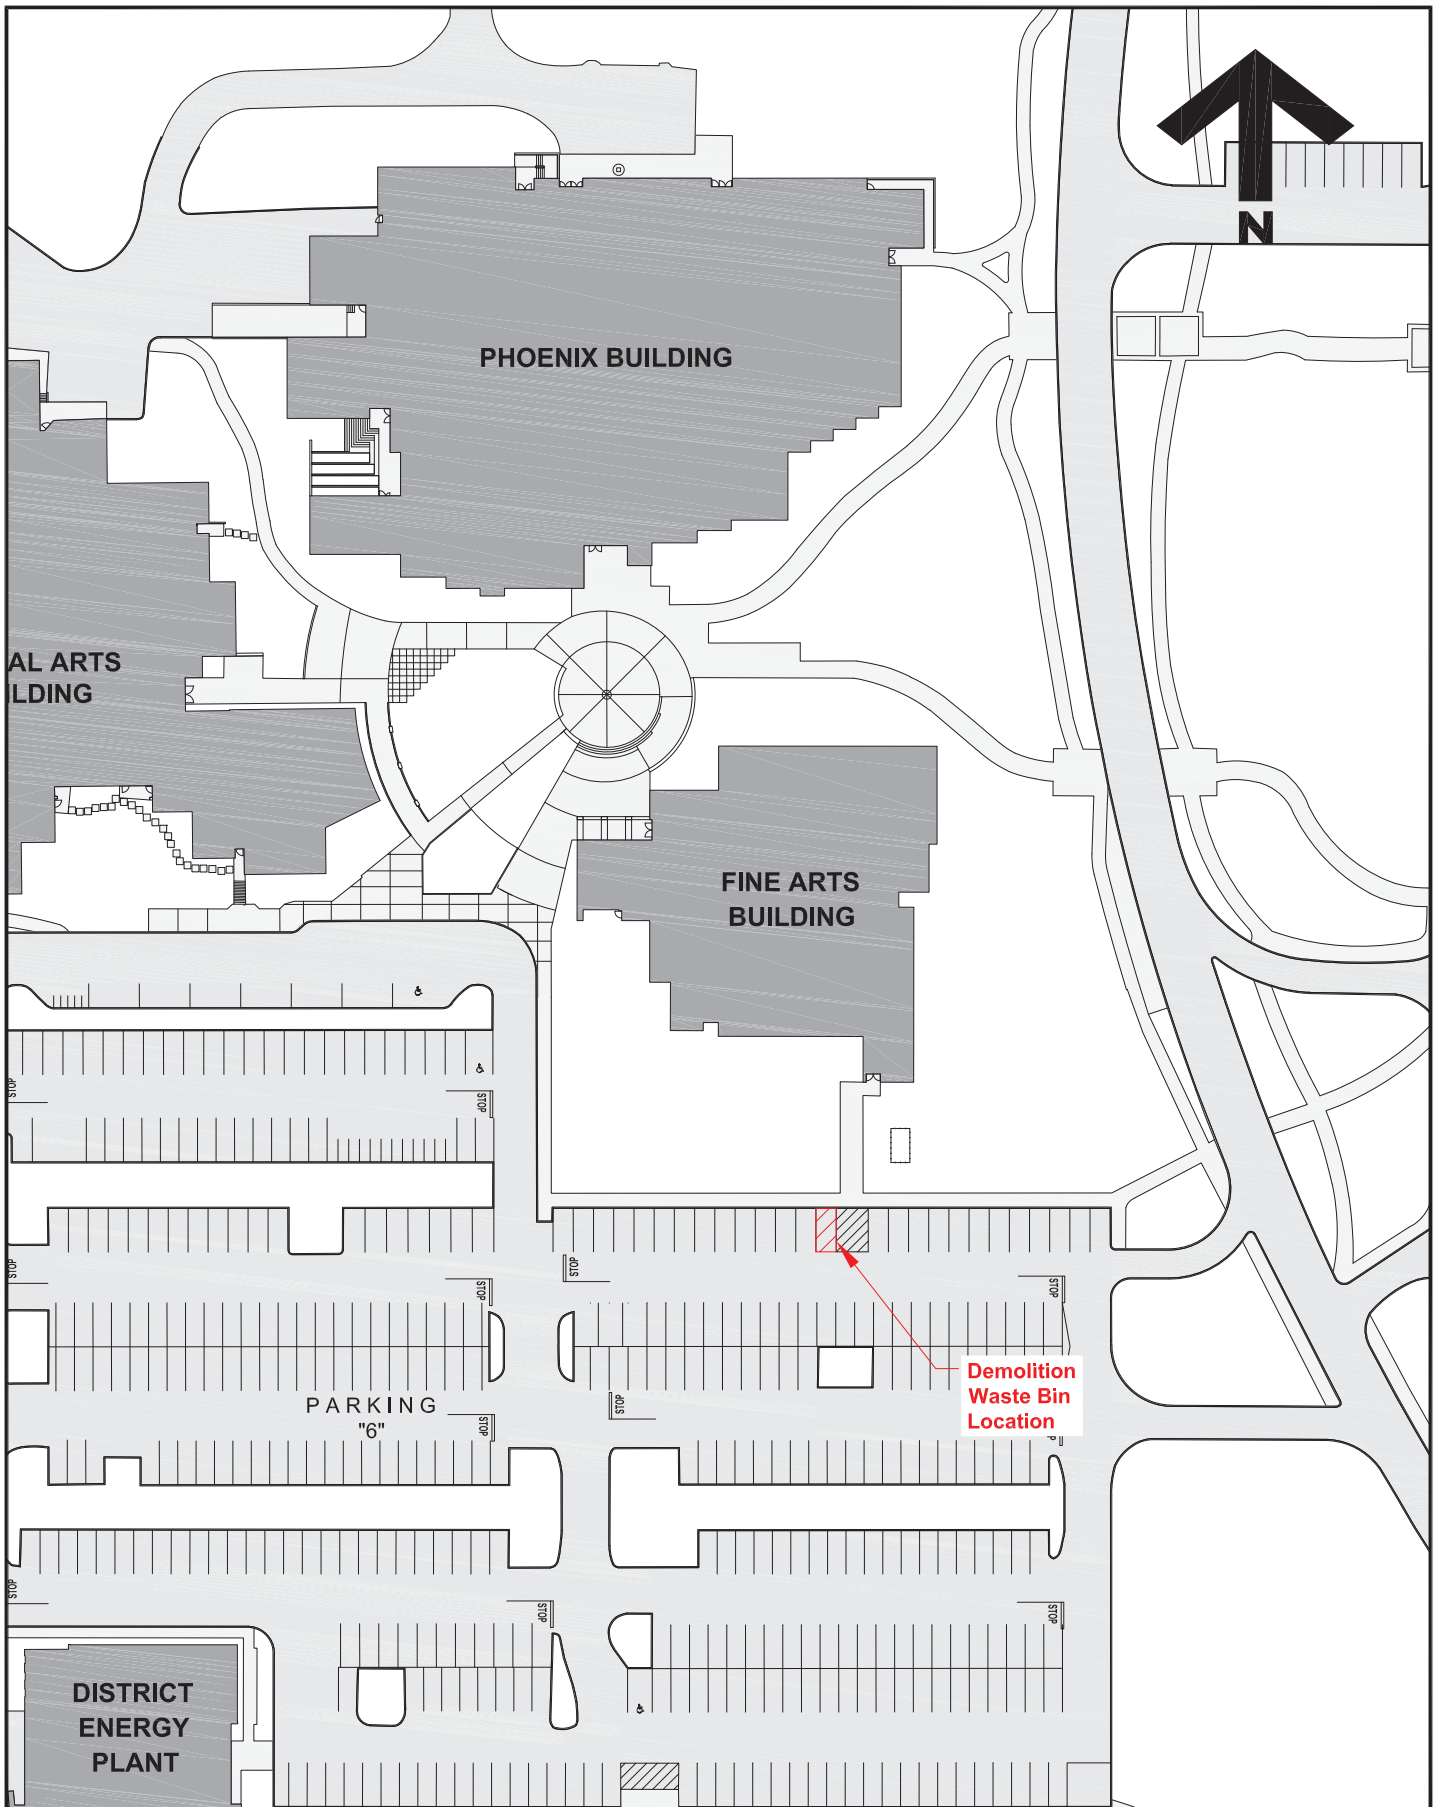

**University
of Victoria**

Facilities Management

Notes:

Title:
**Fine Arts Building
 Office Renovation
 Demolition Bin Location Plan**

Date: **8 September 2023**
 Scale: **1:500**
 Drawn By: **JW**
 Project Number: **21-04935**
 Drawing No. **SK1**