

FACILITIES MANAGEMENT

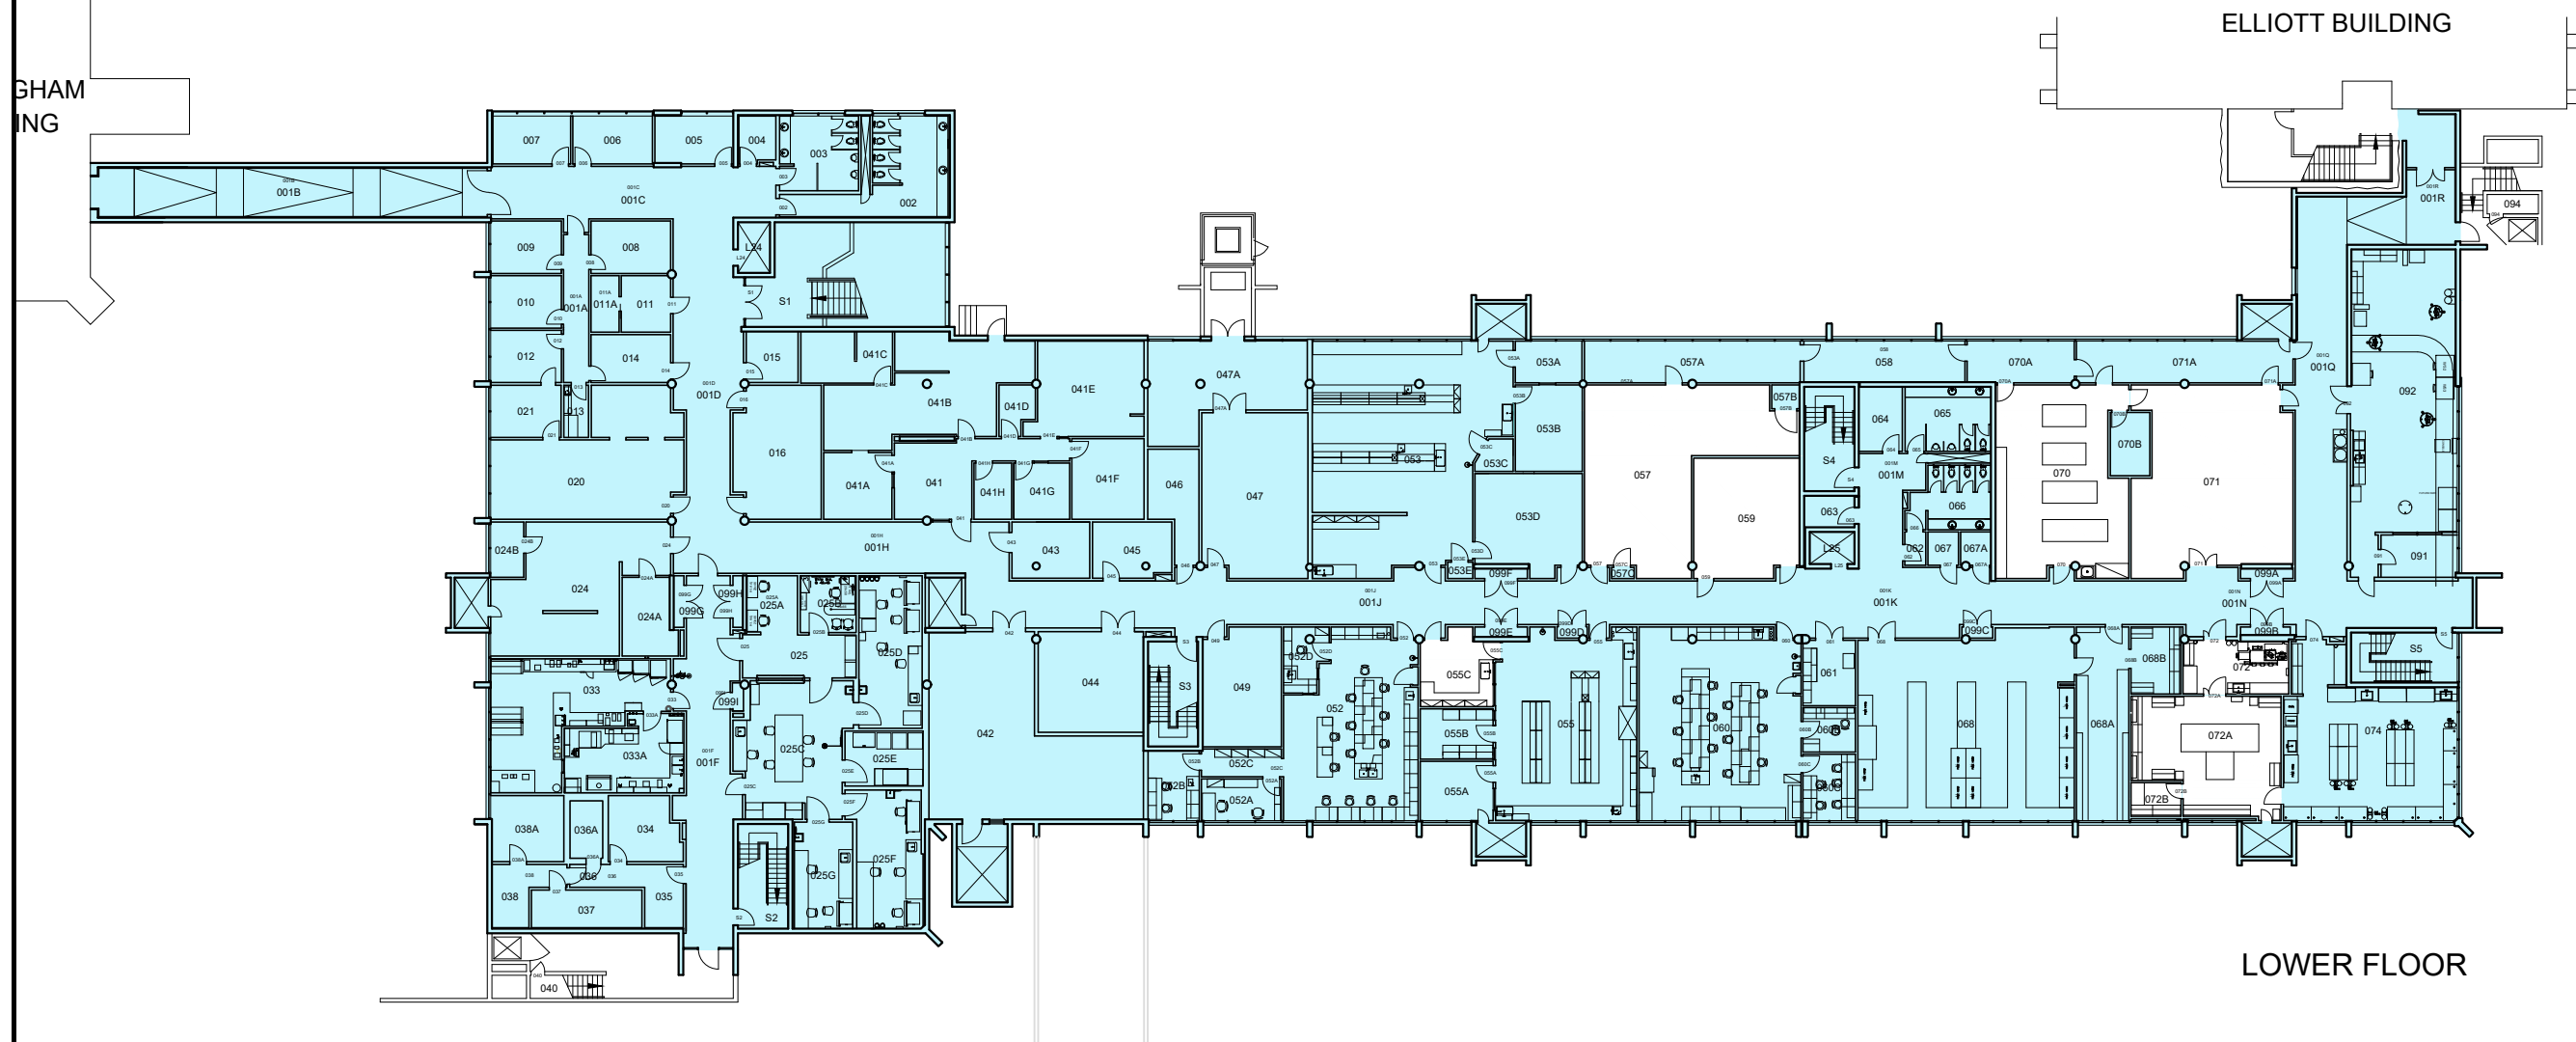
Saunders Building

PO Box 1700 STN CSC Victoria BC V8W 2Y2 Canada

Title:	Petch - Level 0 and 1 Sprinkler Shutdowns
Location:	Petch Building - Level 0 - Various Rooms + Level 1 (see attached sketches)
Description:	<p>FMGT Plumbing and Electrical Shops will be performing daily shutdowns of the fire sprinkler system between the hours of 7:30am and 3:30pm as part of the renovation project in Petch 166/167 and 066. These shutdowns will deactivate the fire sprinkler system on most of the lower and the entire first floor level. See attached sketches highlighting affected areas.</p> <p>The fire alarm is expected to remain operational on Normal AC power.</p> <p>Building occupants should pull the fire pull stations and exit the building immediately in the event of a fire emergency during these shutdowns.</p>
Time frame:	December 4, 2023 until project completion or further notice
FMGT contact:	Kim Frechette, Project Manager
Email address:	kfrechette@uvic.ca
Phone:	250-721-7806



Notes:

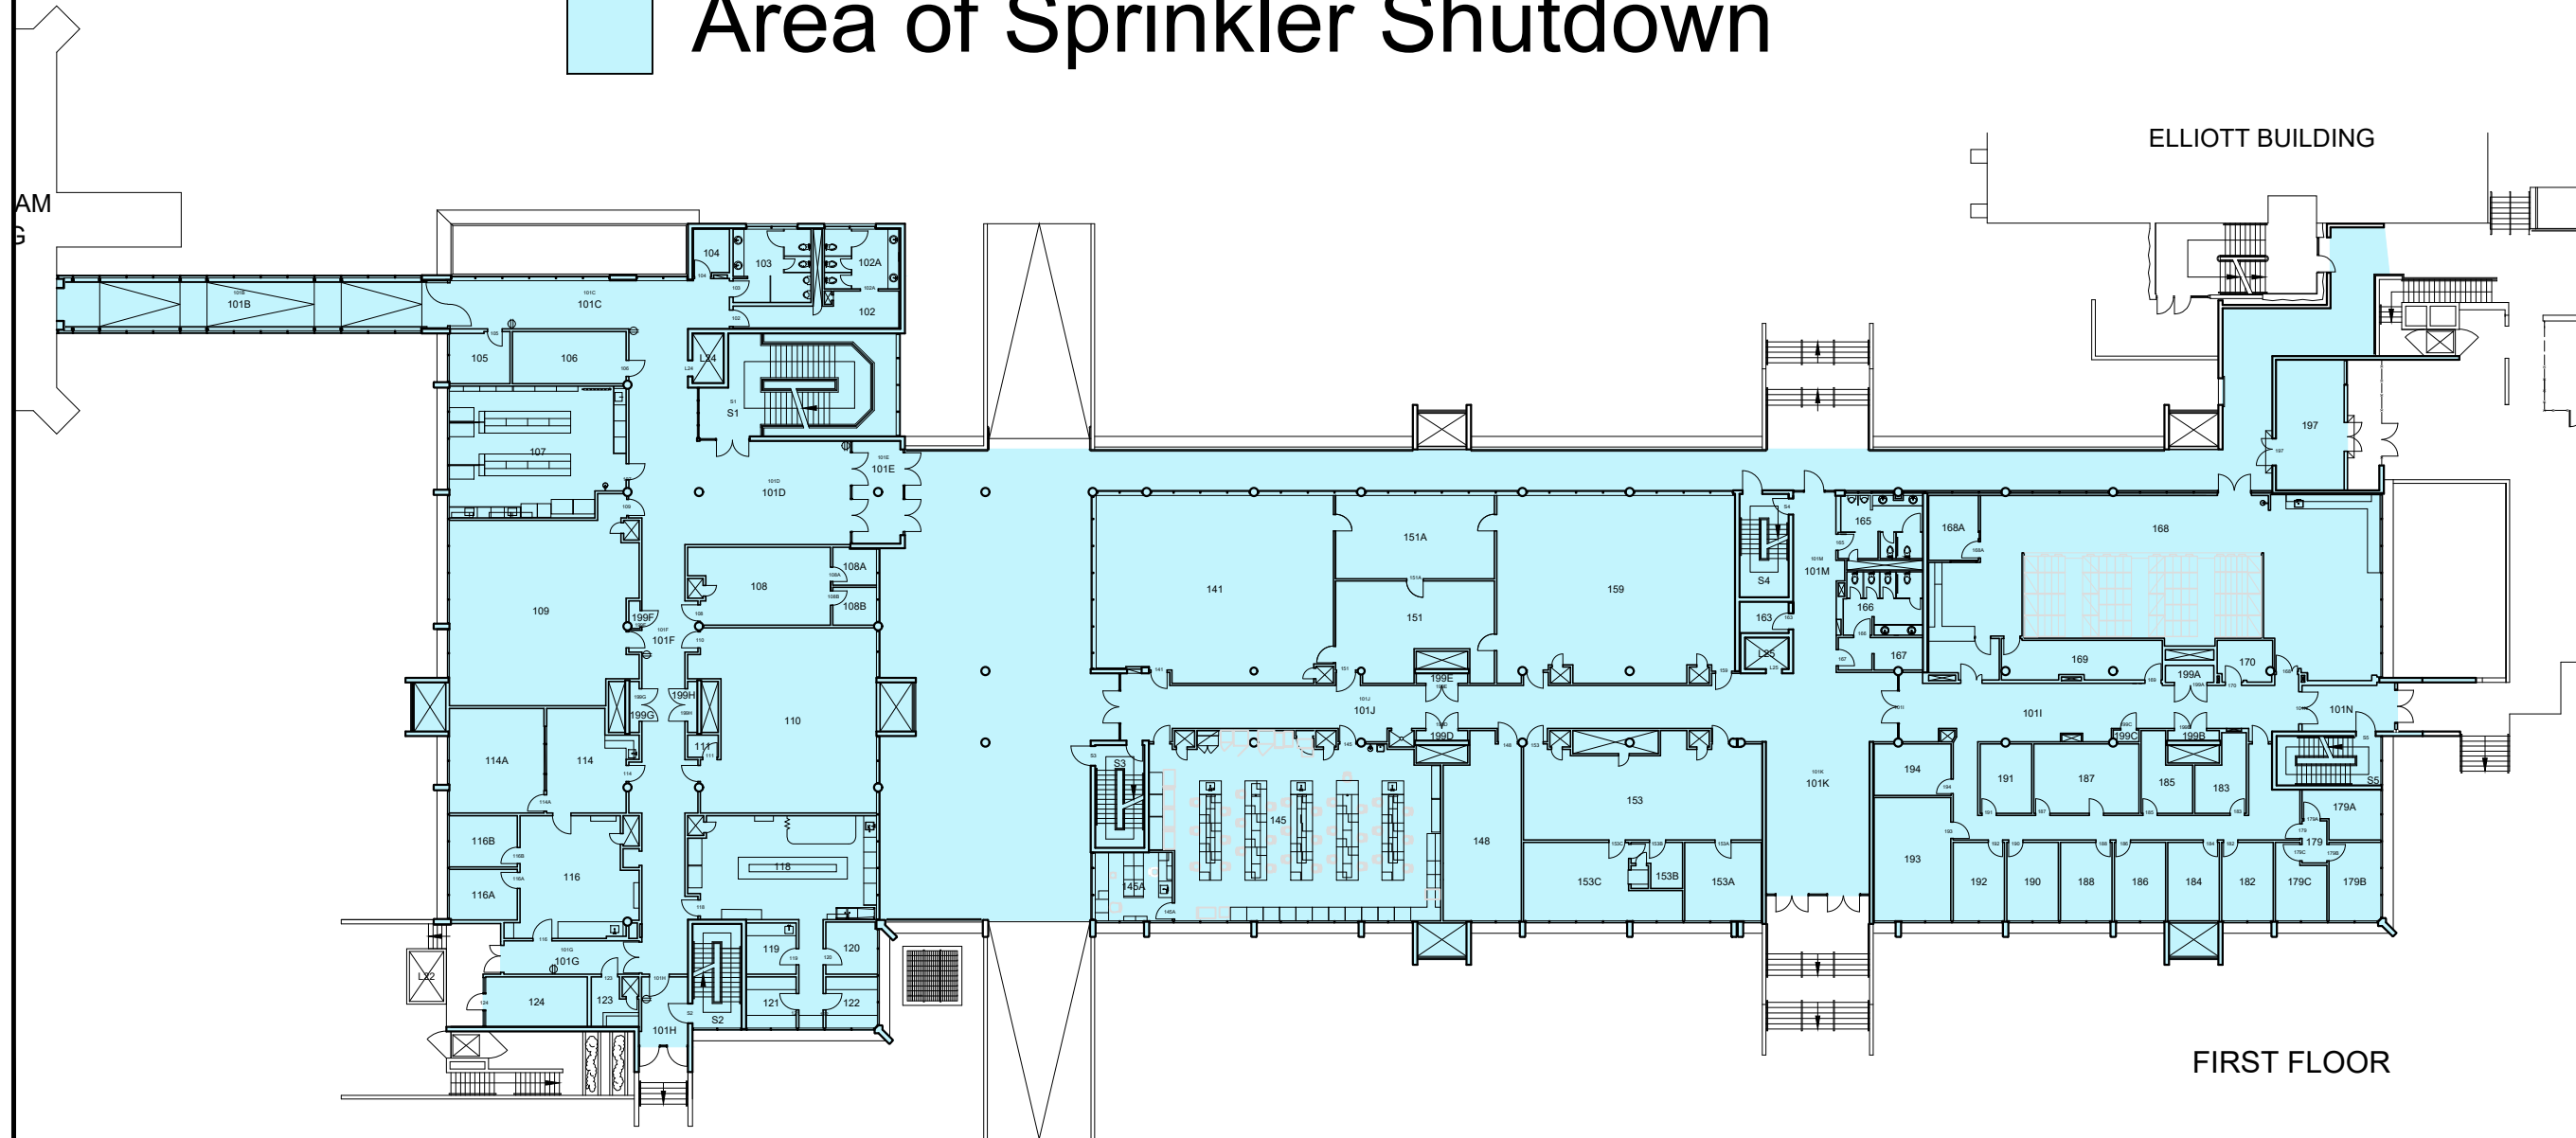

Area of Sprinkler Shutdown


This drawing is for reference only. All site dimensions and conditions must be field-verified and reflected in all drawings submitted to UVic. The UVic title block is for FMGT use only. Modifications made to this document must be represented by the modifiers own title block. Any discrepancies found in UVic drawings must be communicated to UVic FMGT Project Manager assigned to the Project.

Title:
 Petch Level 0
 Sprinkler Shutdown

Date: Dec 1, 2023
 Scale: 1:300
 Drawn By: djp
 Project Number: 23-05915
 Drawing No.

Notes:


Area of Sprinkler Shutdown


This drawing is for reference only. All site dimensions and conditions must be field-verified and reflected in all drawings submitted to UVic. The UVic title block is for FMGT use only. Modifications made to this document must be represented by the modifiers own title block. Any discrepancies found in UVic drawings must be communicated to UVic FMGT Project Manager assigned to the Project.

Title:
Petch Level 1
Sprinkler Shutdown

Date: Dec 1, 2023
Scale: 1:300
Drawn By: djp
Project Number: 23-05915
Drawing No.