

## FACILITIES MANAGEMENT


Saunders Building

PO Box 1700 STN CSC Victoria BC V8W 2Y2 Canada

---

<b>Title:</b>	Fraser Building – Main Entrance Closure
<b>Location:</b>	Fraser Building – Main Entrance
<b>Description:</b>	<p>The front entrance to the Fraser Building will be closed to accommodate construction activities on Saturday, December 9. The building will remain open.</p> <p>All faculty, staff and students should use the South Entrance to access the building as needed. Please follow directions of posted signage.</p>
<b>Time frame:</b>	Saturday, December 9, 2023 – 7:00am – 5:00pm
<b>FMGT contact:</b>	Tristan Lowenberger, Project Manager
<b>Email address:</b>	<a href="mailto:tristanlowenberger@uvic.ca">tristanlowenberger@uvic.ca</a>
<b>Phone:</b>	250-661-0599



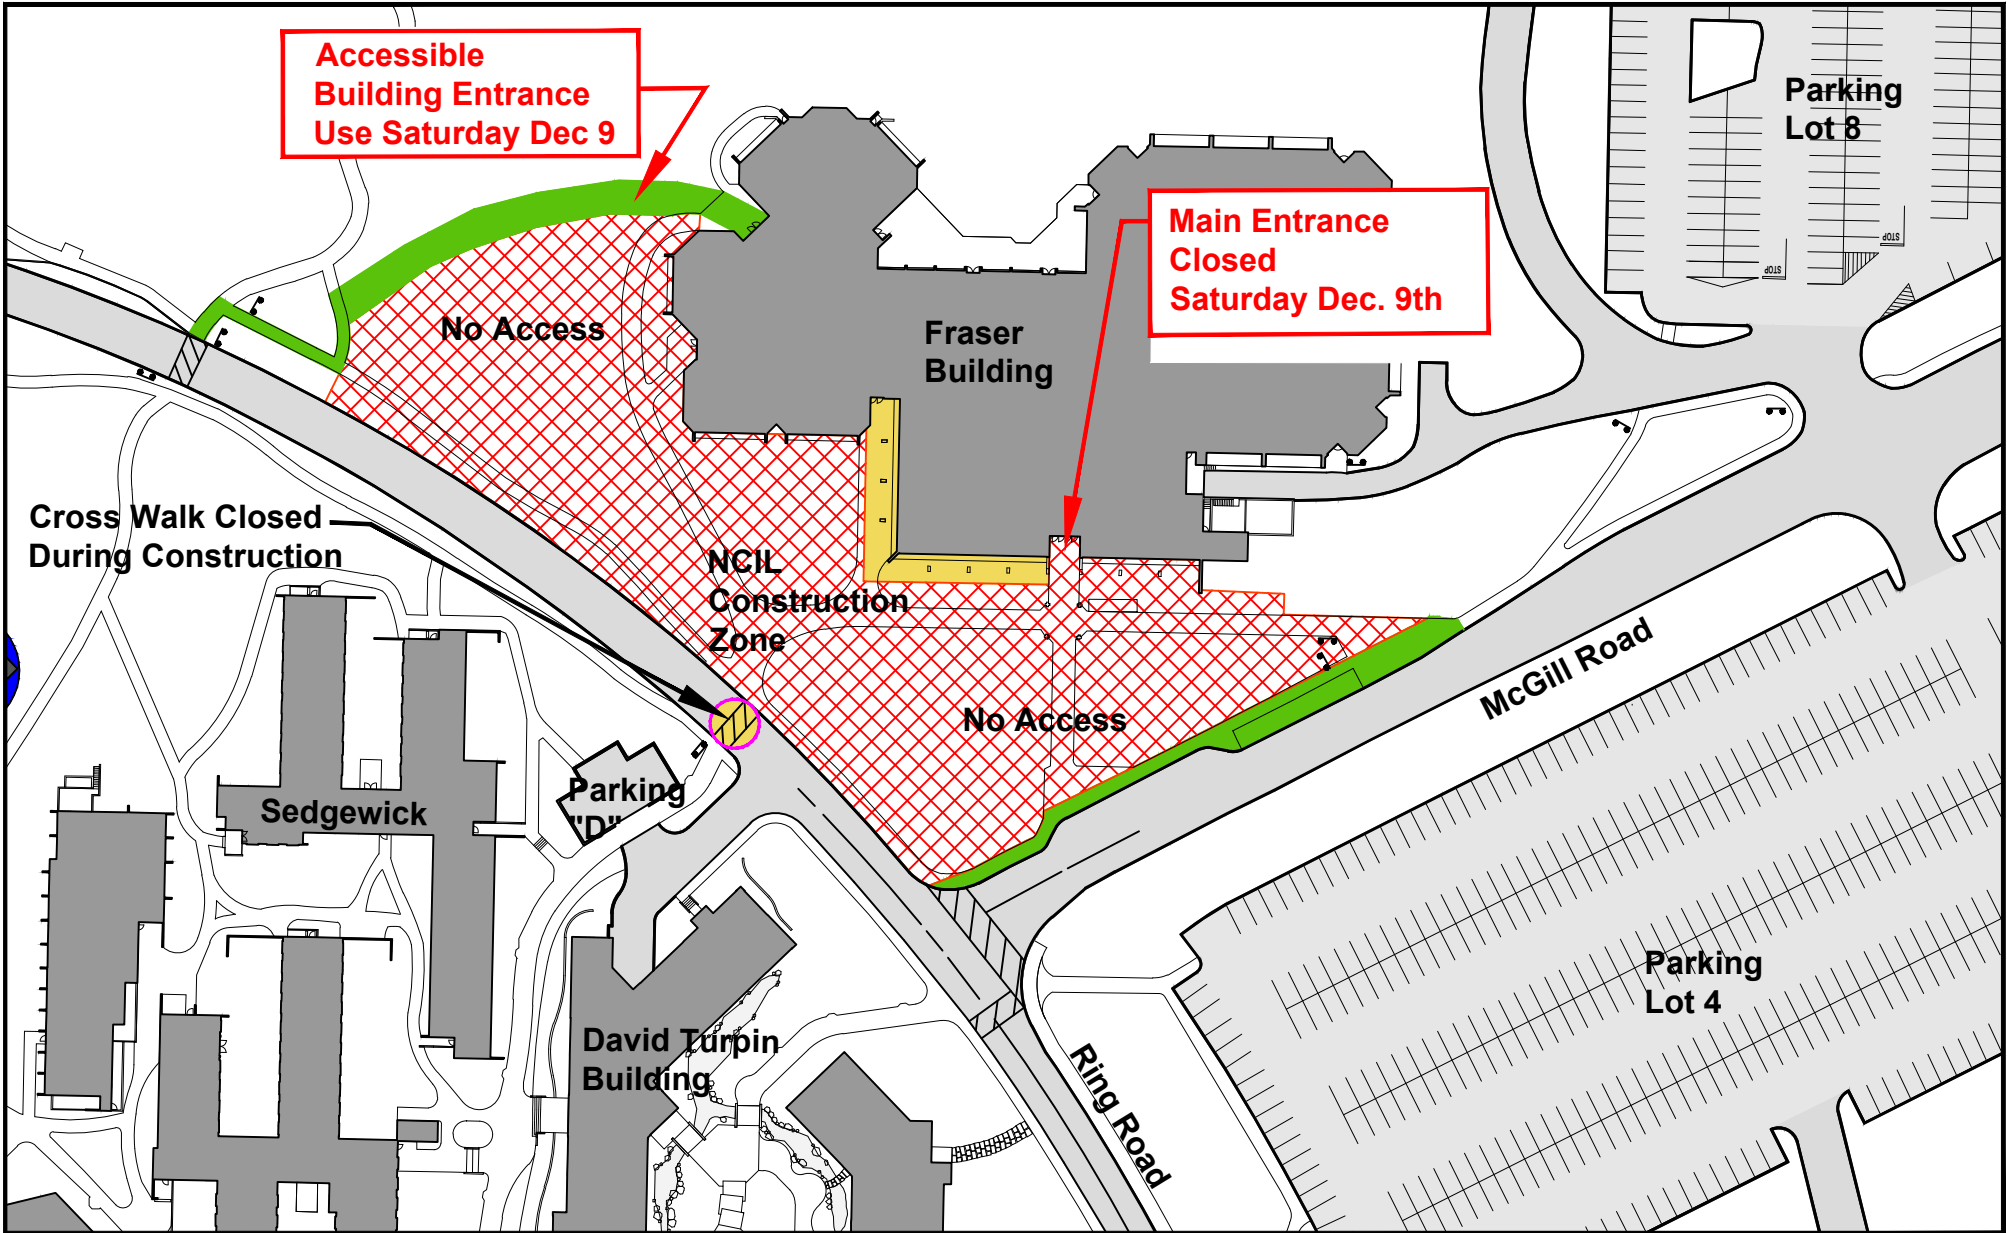

Notes:



**University  
of Victoria**

Facilities Management

Title:

Fraser Building  
Construction Zone and  
Building Access  
Saturday Dec 9th

Date:

Dec 7, 2023

Scale:

NTS

Drawn By:

djp

Project Number:

19-04343

Drawing No.

SK - 1