

FACILITIES MANAGEMENT

Saunders Building

PO Box 1700 STN CSC Victoria BC V8W 2Y2 Canada

Title: 23-06005 – District Piping Review – Lane Closure, Phase Three

Location: Gabriola Road

Description: Facilities Management, Stantec Consulting, and Aral Construction Ltd. are working on a district piping review. The first step for this project was an inspection of part of Gabriola Road.

This inspection has determined the project needs to excavate a small area near the intersection of Ring Road and Gabriola Road. Therefore, a portion of the road needs to be closed and during this time, the contractor will have traffic control to provide support and alternative routes. Please see the attached sketch showing the area of the road that will be closed during this project notice, as well as the area of work. The road will be reinitiated by 5 pm each day.

Pedestrian sidewalks will remain available during this time.

We apologize for any inconvenience.


Time frame: Tuesday, January 23, 2024 at 8:00 am to 5:00 pm

FMGT contact: Gordon Shirley, Project Manager

Email address: gshirley@uvic.ca


Phone: 250 213 3267



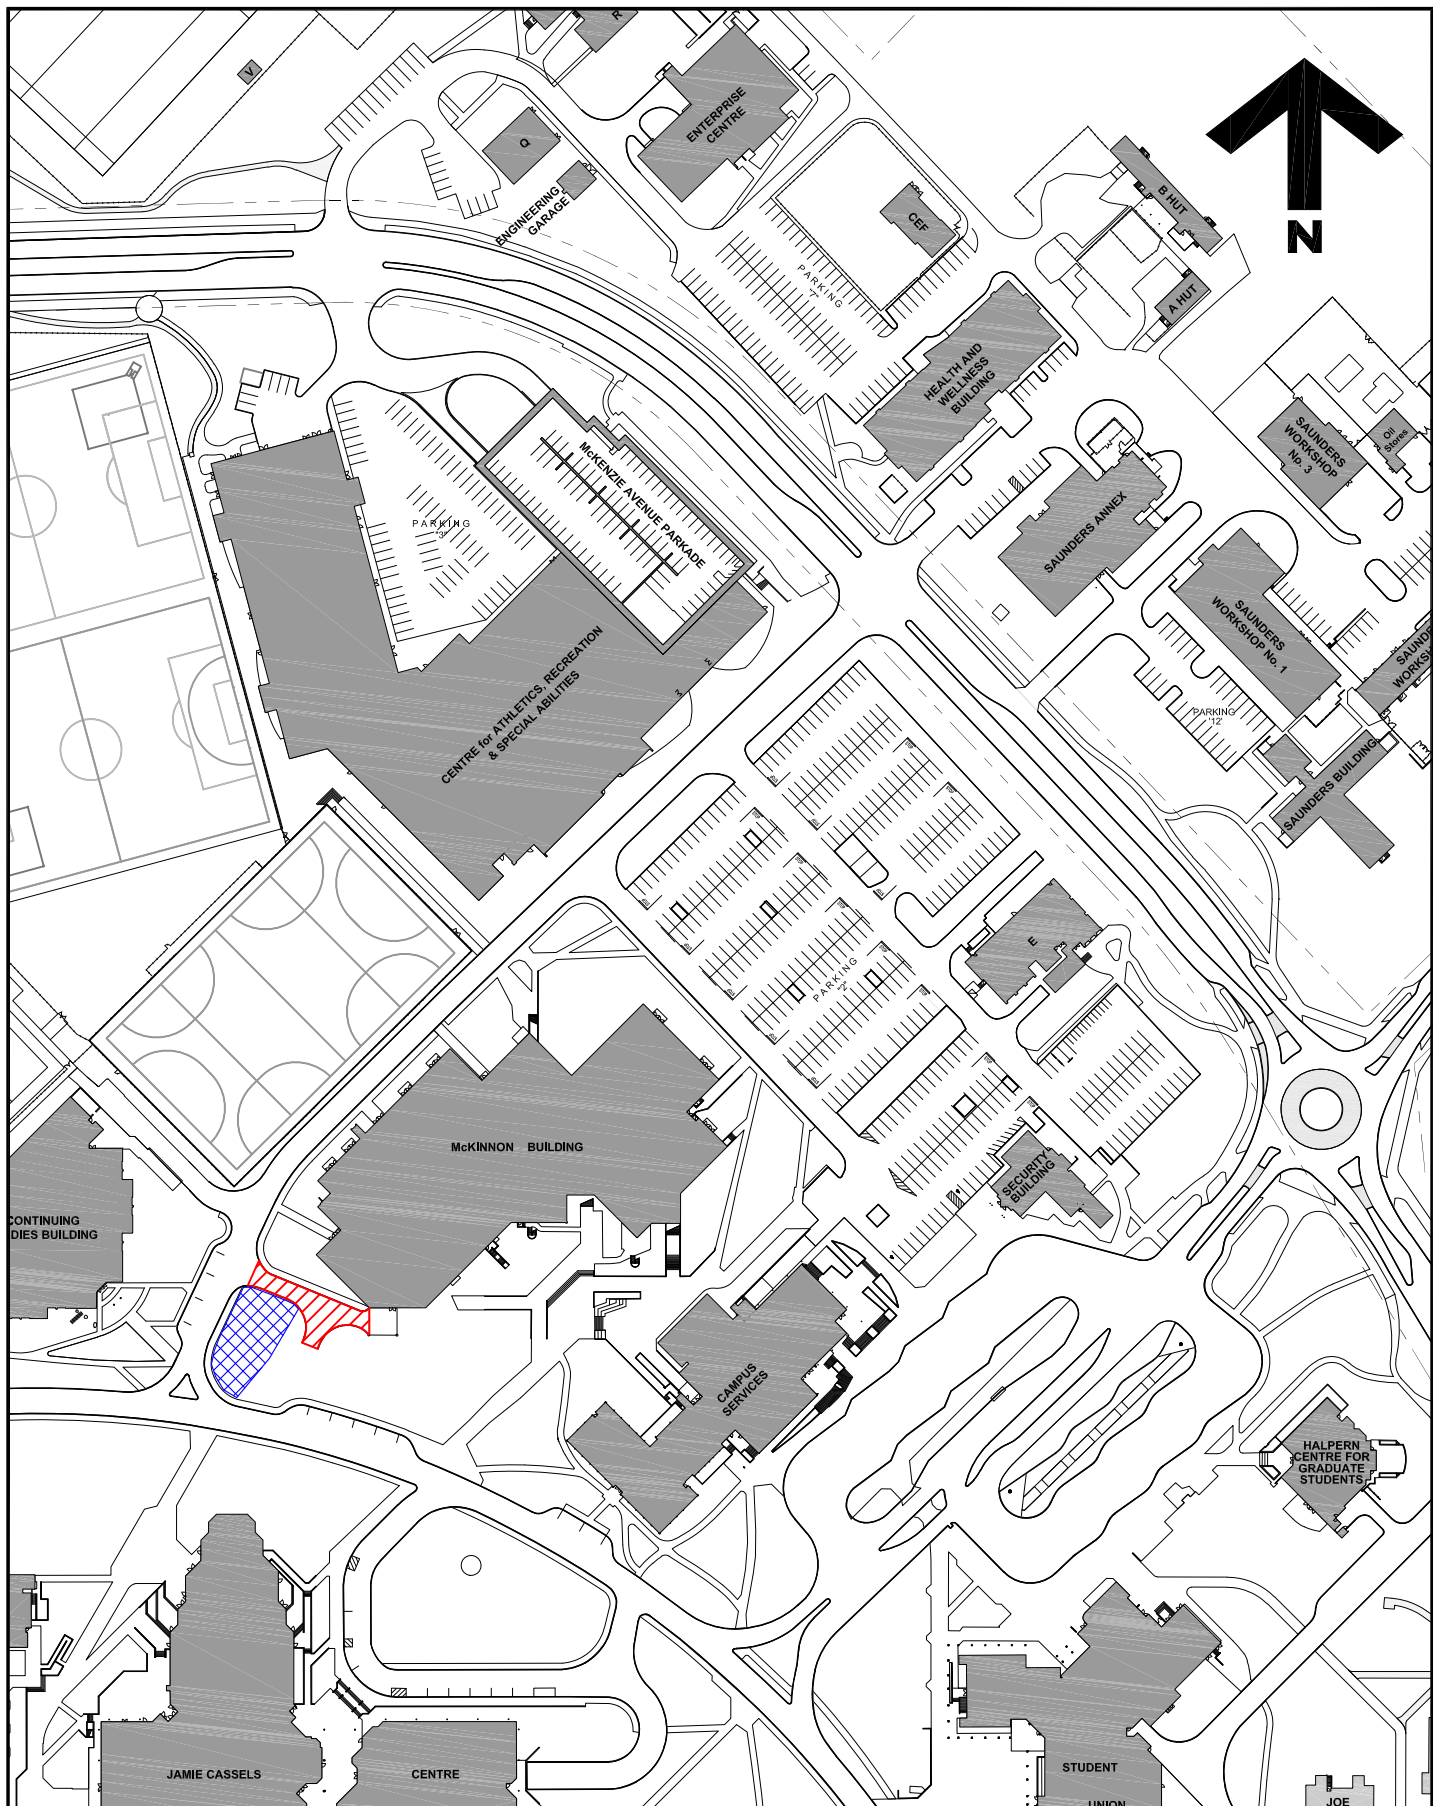

**University
of Victoria**

Facilities Management

- Notes:
-  Road Closure
 -  Fenced Area

Title:
**District Piping Inspection
Project Notice**

Date: **5 December 2023**
 Scale: **1:2000**
 Drawn By: **JW**
 Project Number: **22-06005**
 Drawing No. **SK1**