


FACILITIES MANAGEMENT

Saunders Building

PO Box 1700 STN CSC Victoria BC V8W 2Y2 Canada

Title:	Fraser Building – Main Entrance Closure
Location:	Fraser Building – Main Entrance
Description:	<p>The front entrance to the Fraser Building will be closed to accommodate utility removal on Thursday, December 14.</p> <p>The building will remain open.</p> <p>All faculty, staff and students should use the South Entrance to access the building as needed. Please follow directions of posted signage.</p>
Time frame:	Thursday, December 14, 2023 – 7:00am – 5:00pm
FMGT contact:	Tristan Lowenberger, Project Manager
Email address:	tristanlowenberger@uvic.ca
Phone:	250-661-0599



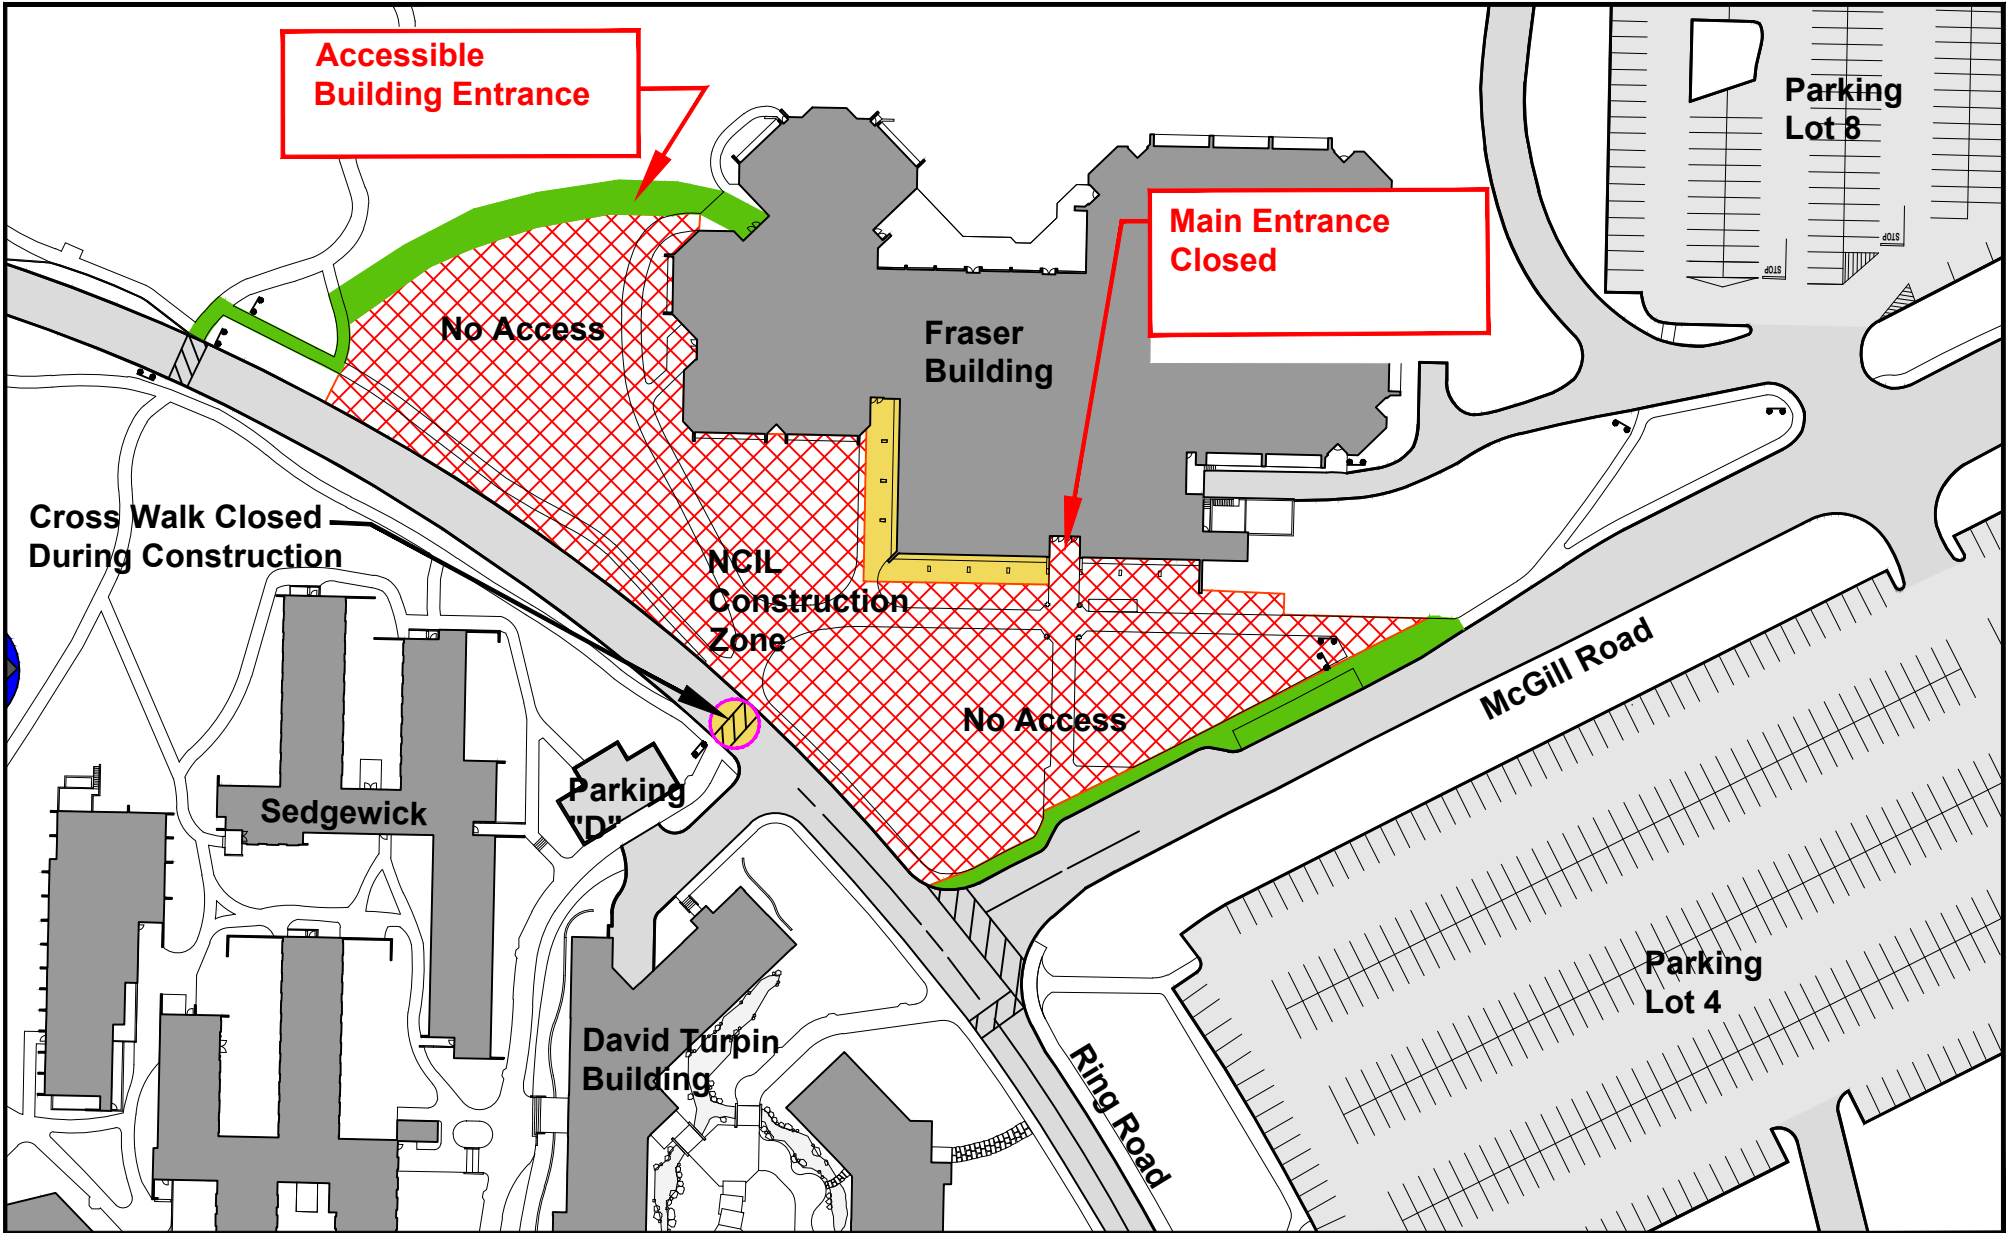

Notes:	 <div><div>University of Victoria</div><div>Facilities Management</div></div>	Title:	Date:	Dec 2023
		Fraser Building	Scale:	NTS
		Construction Zone and	Drawn By:	djp
		Building Access	Project Number:	19-04343
			Drawing No.	SK - 1