


## FACILITIES MANAGEMENT


Saunders Building

PO Box 1700 STN CSC Victoria BC V8W 2Y2 Canada

---

<b>Title:</b>	Fraser Building – Front Entry Work – December 15
<b>Location:</b>	Fraser Building
<b>Description:</b>	<p>The Fraser Building main entrance will be open from 8:00am to 1:00pm to facilitate normal building access for in-person exams.</p> <p>Construction equipment will be working in this area up until 7:45 am. The front entry will also be closed from 1:00pm – 5:00pm to complete the remainder of this work.</p> <p>The south entrance walkway can be utilized while the main entrance is closed.</p> <p>Please follow site signage directions.</p> <p>Thank you for your patience.</p>
<b>Time frame:</b>	December 15, 2023
<b>FMGT contact:</b>	Tristan Lowenberger, Project Manager
<b>Email address:</b>	<a href="mailto:tristanlowenberger@uvic.ca">tristanlowenberger@uvic.ca</a>
<b>Phone:</b>	250-661-0599



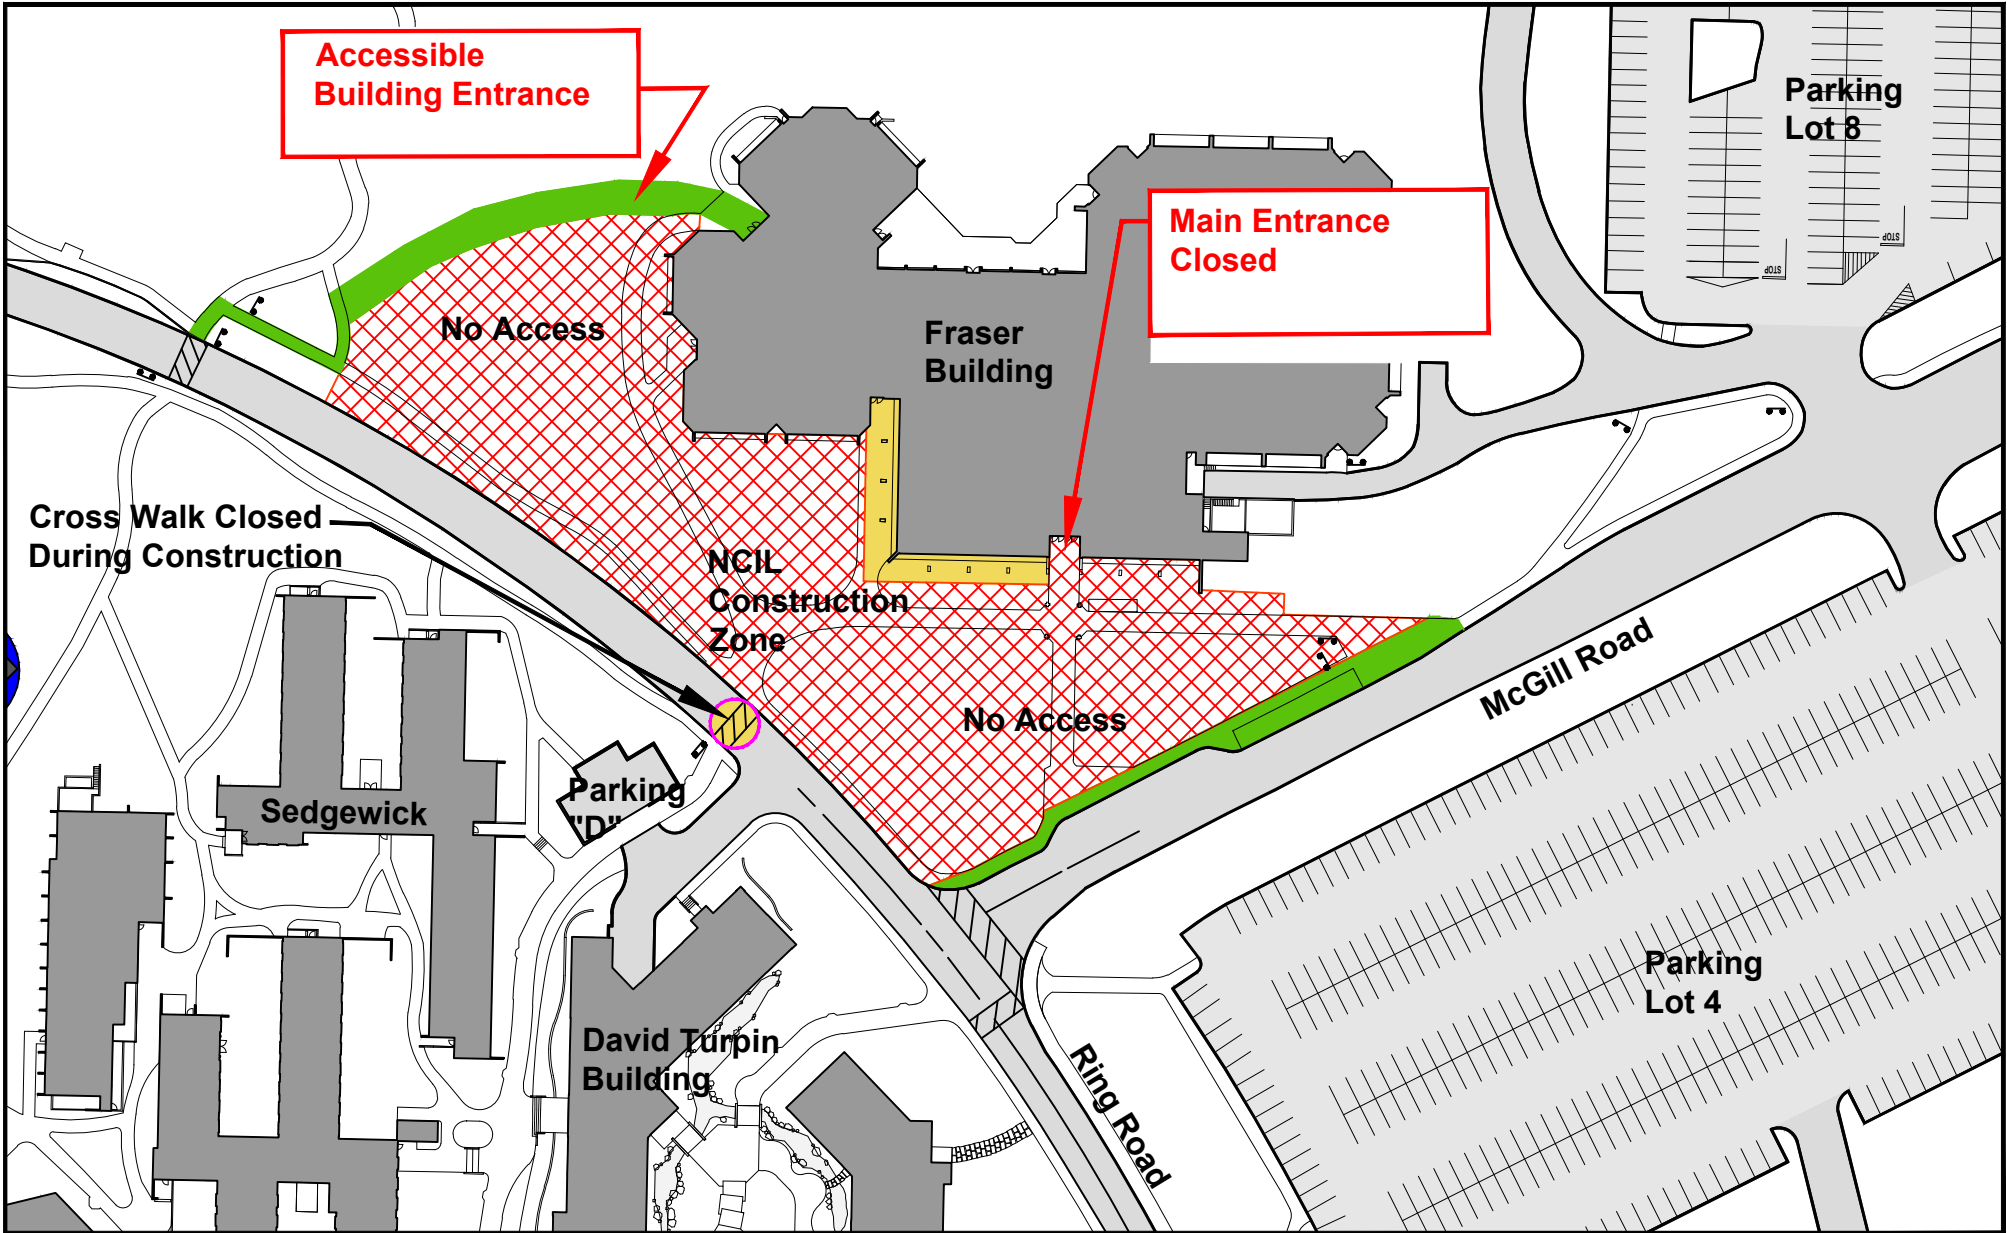

Notes:



**University  
of Victoria**

Facilities Management

Title:  
Fraser Building  
Construction Zone and  
Building Access

Date:	Dec 2023
Scale:	NTS
Drawn By:	djp
Project Number:	19-04343
Drawing No.	SK - 1