


FACILITIES MANAGEMENT

Saunders Building

PO Box 1700 STN CSC Victoria BC V8W 2Y2 Canada

Title:	Fraser Building – Main Entrance Closure – Saturday, Sunday
Location:	Fraser Building – Main Entrance
Description:	<p>The front entrance to the Fraser Building will be closed to accommodate construction activities on Saturday and Sunday – December 16 and 17, 2023.</p> <p>The building will remain open.</p> <p>All faculty, staff and students should use the South Entrance to access the building as needed. Please follow directions of posted signage.</p>
Time frame:	Saturday, December 16, 7:00am to Sunday, December 17, 5:00pm
FMGT contact:	Tristan Lowenberger, Project Manager
Email address:	tristanlowenberger@uvic.ca
Phone:	250-661-0599

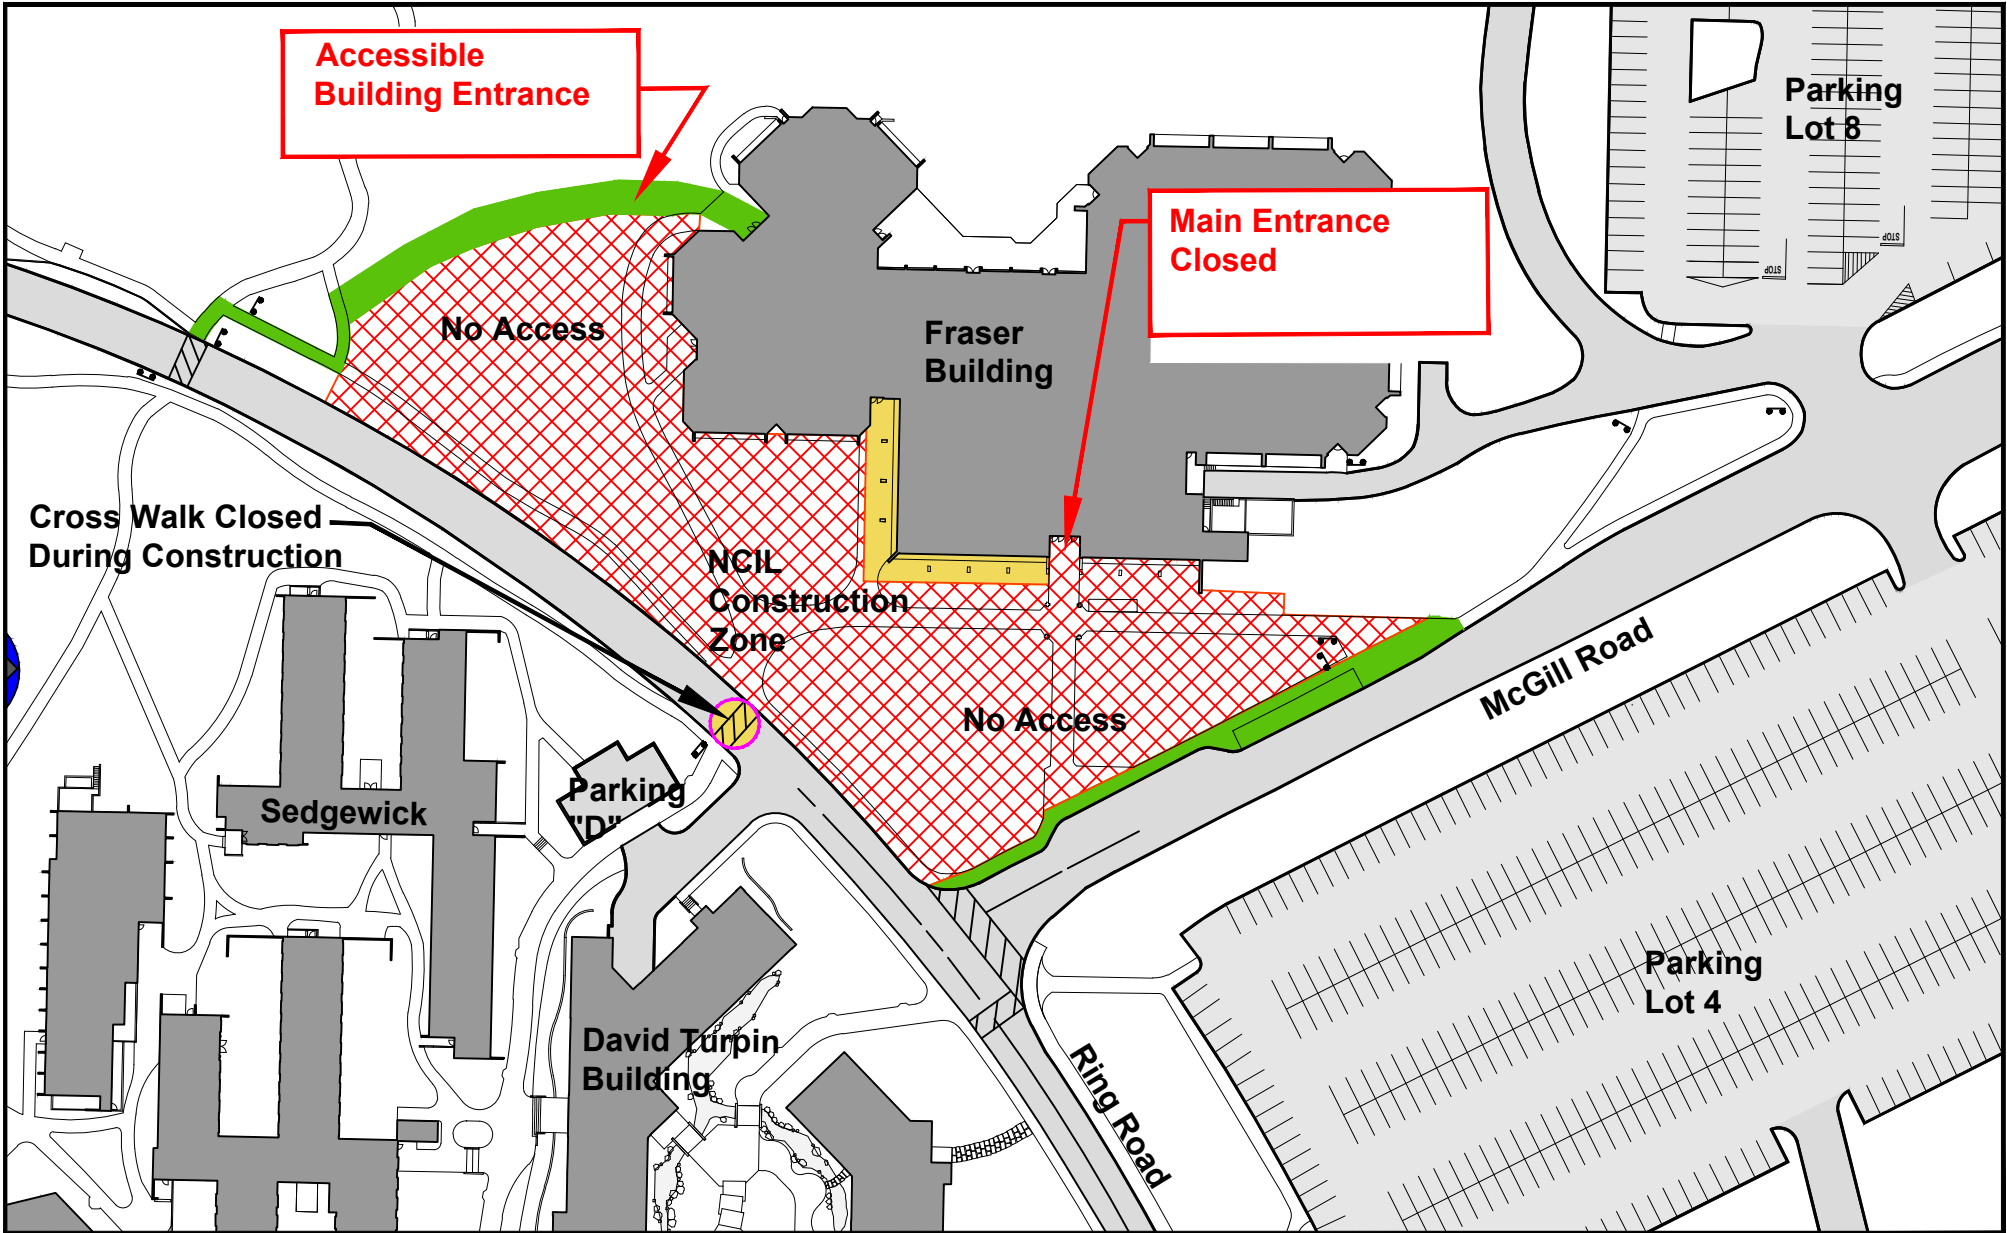

Notes:



**University
of Victoria**

Facilities Management

Title:
Fraser Building
Construction Zone and
Building Access

Date:	Dec 2023
Scale:	NTS
Drawn By:	djp
Project Number:	19-04343
Drawing No.	SK - 1