

FACILITIES MANAGEMENT

Saunders Building

PO Box 1700 STN CSC Victoria BC V8W 2Y2 Canada

Title: Mearns Centre / McPherson Library Service Desk Renovation

Location: LIB 160

Description: Facilities Management and Aral Construction will be removing and replacing LVT flooring under project warranty as part of the Library Service Desk renovation project. Please see attached plan for impacted area.

Please note: library staff will have access to 160A on Dec. 20, 21 and 22 and January 2, 3 and 4. Access will be closed the during the holiday closure Dec. 23 through January 2. Dust control measures will be implemented.

Work is scheduled for the week of December 20th through January 4th - inclusive of the holiday closure.

We apologize for any inconvenience this may cause.

Time frame: December 20 through January 4, 2024 approximately

FMGT contact: Kim Frechette, Project Manager

Email address: kfrechette@uvic.ca

Phone: 250-516-2922




Notes:

This drawing is for reference only. All site dimensions and conditions must be field-verified and reflected in all drawings submitted to UVic. The UVic title block is for FMGT use only. Modifications made to this document must be represented by the modifiers own title block. Any discrepancies found in UVic drawings must be communicated to UVic FMGT Project Manager assigned to the Project.

Title:
 MEARNS CENTRE FOR
 LEARNING - McPHERSON
 LIBRARY
 Level 1 Flooring Replacement

Date: Dec 18, 2023
 Scale: NTS
 Drawn By: DJP
 Project Number: 21-04911
 Drawing No. SK1

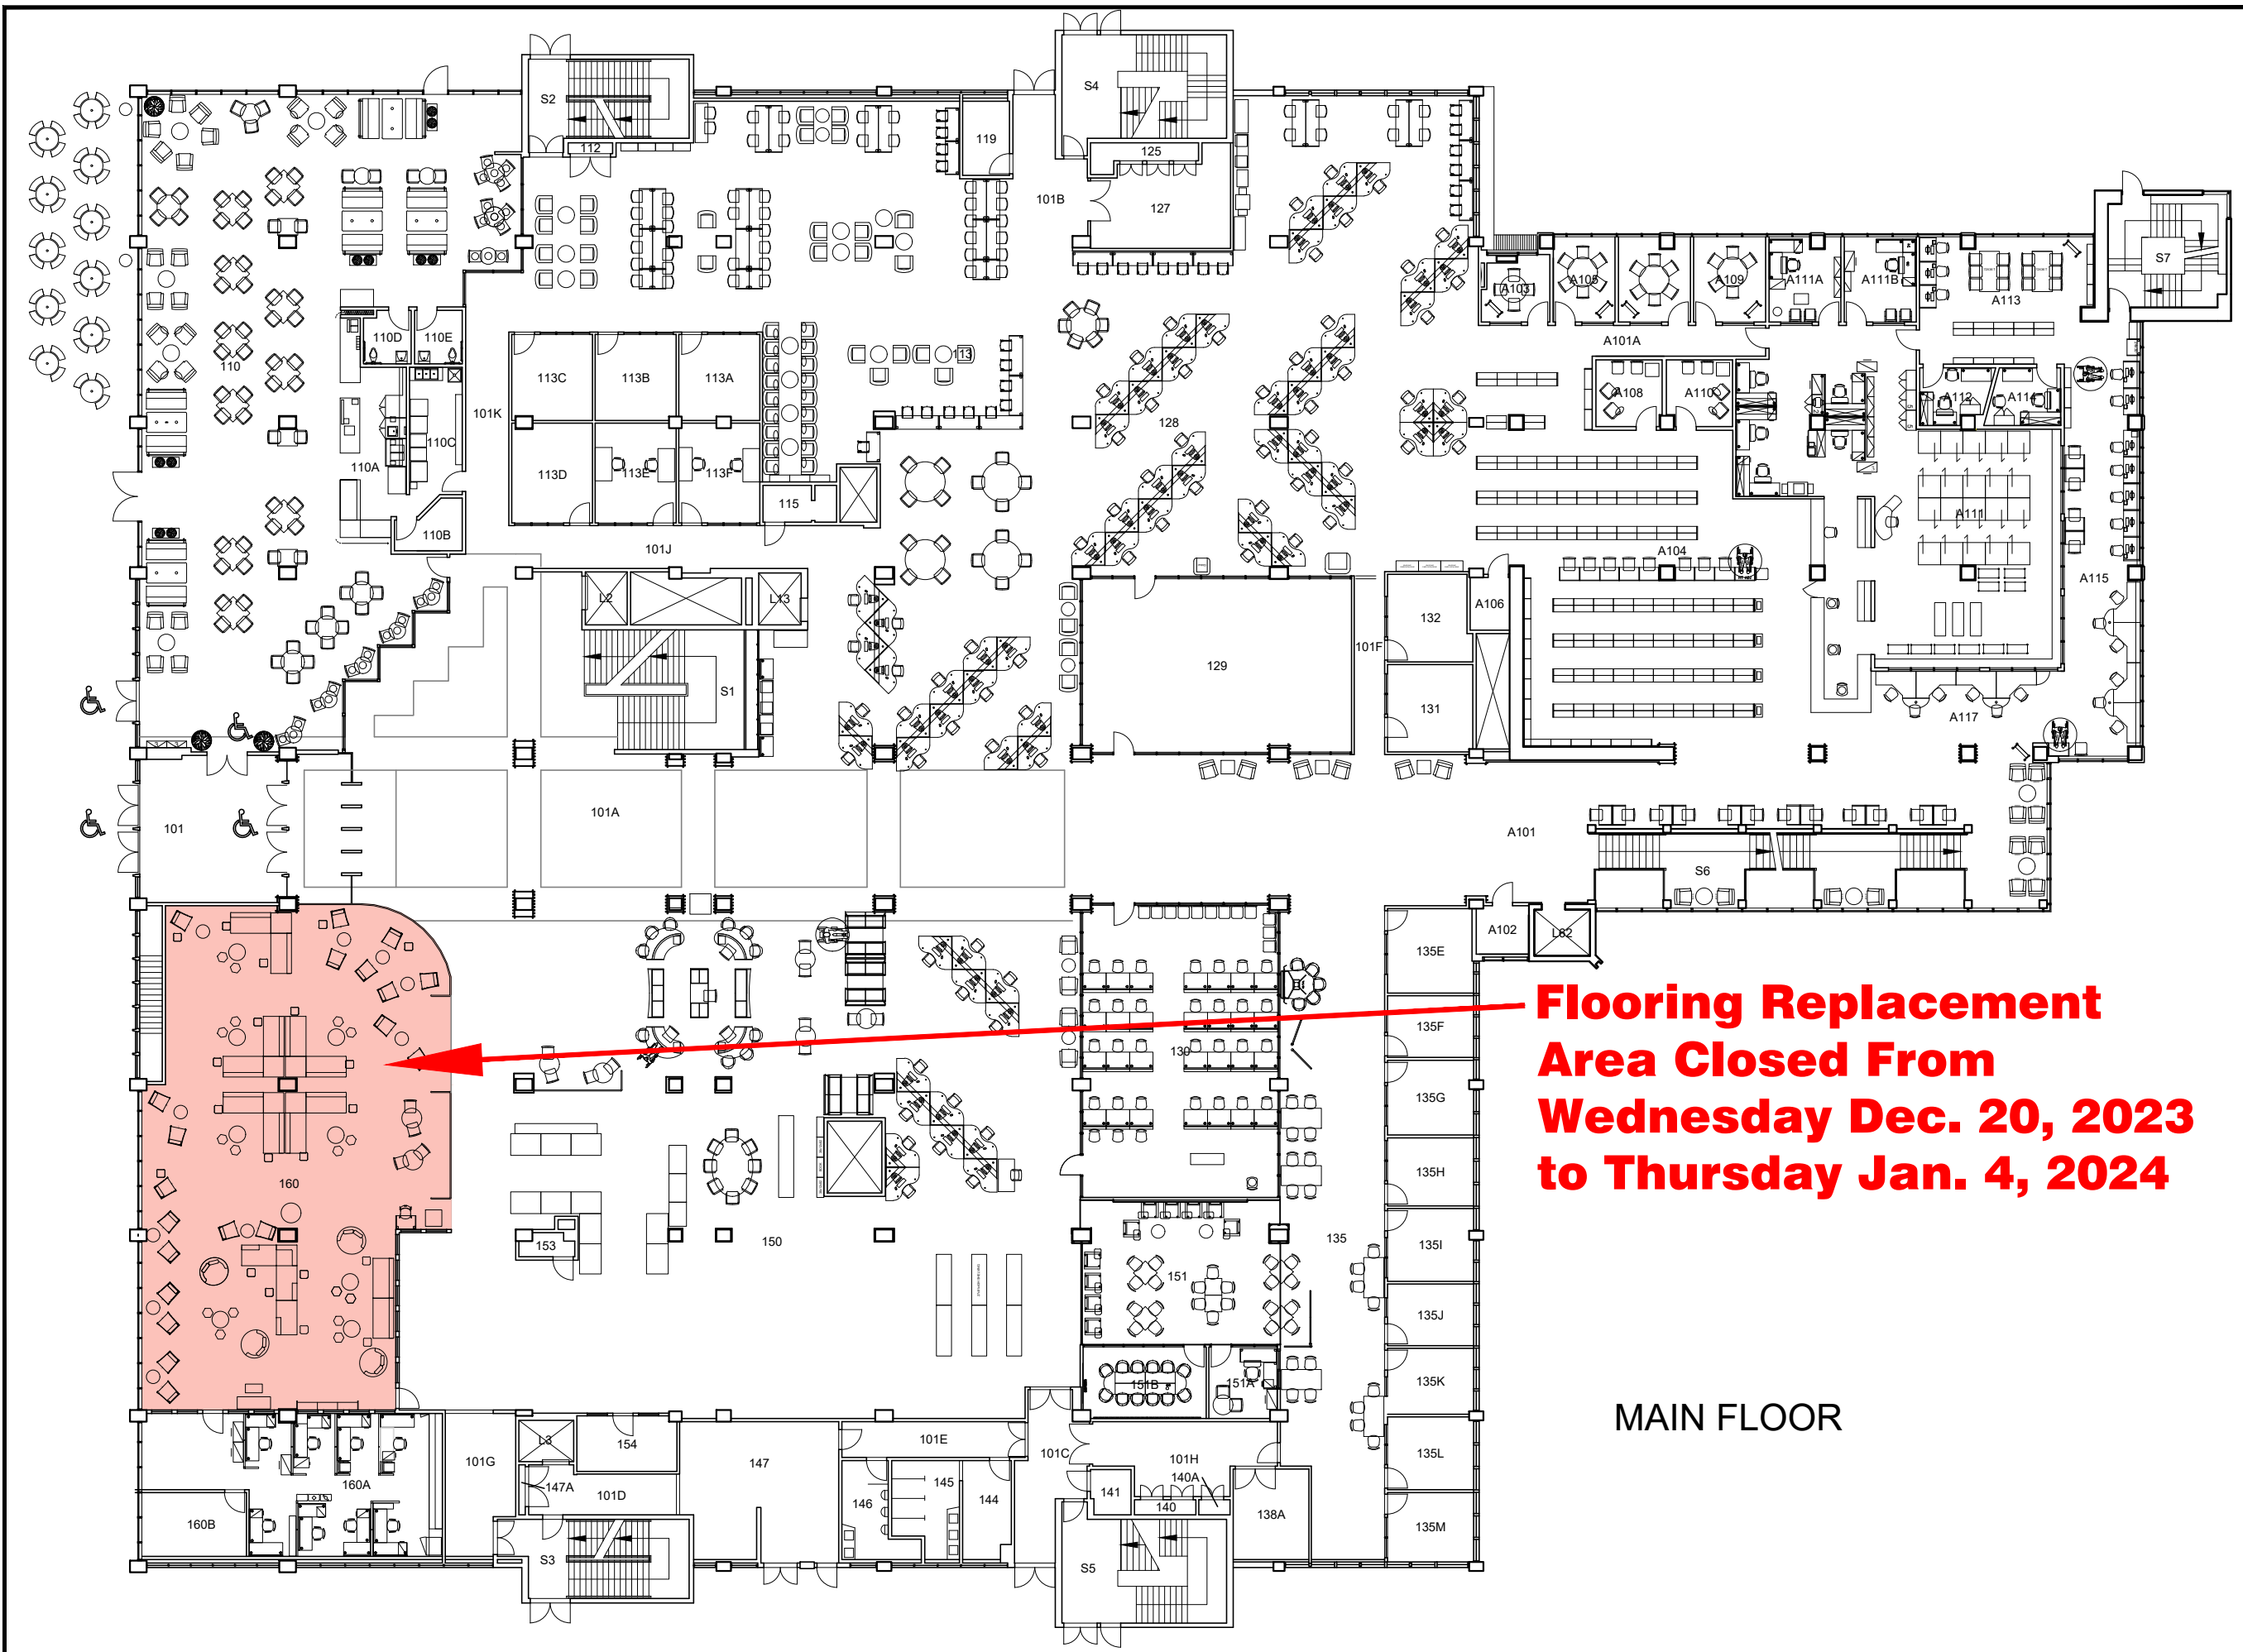

**Flooring Replacement
 Area Closed From
 Wednesday Dec. 20, 2023
 to Thursday Jan. 4, 2024**

MAIN FLOOR