


FACILITIES MANAGEMENT

Saunders Building

PO Box 1700 STN CSC Victoria BC V8W 2Y2 Canada

Title:	Engineering Expansion – Geotechnical Soil Sample Collection
Location:	South of Engineering/Computer Science Building and Engineering Laboratory Wing Parking Lot A
Description:	<p>Facilities Management and Thurber Engineering will be conducting test pits for soil collection. Parking Lot A will be closed during this time.</p> <p>Please follow directions of construction signage and any traffic control personnel.</p> <p>See attached map for work location.</p>
Time frame:	Thursday December 21, 2023
FMGT contact:	Orianne Johnson, Project Manager Adam Gerber, Project Manager
Email address:	oriannejohnson@uvic.ca apgerber@uvic.ca
Phone:	250-216-0387 (OJ) 250-213-2055 (AG)

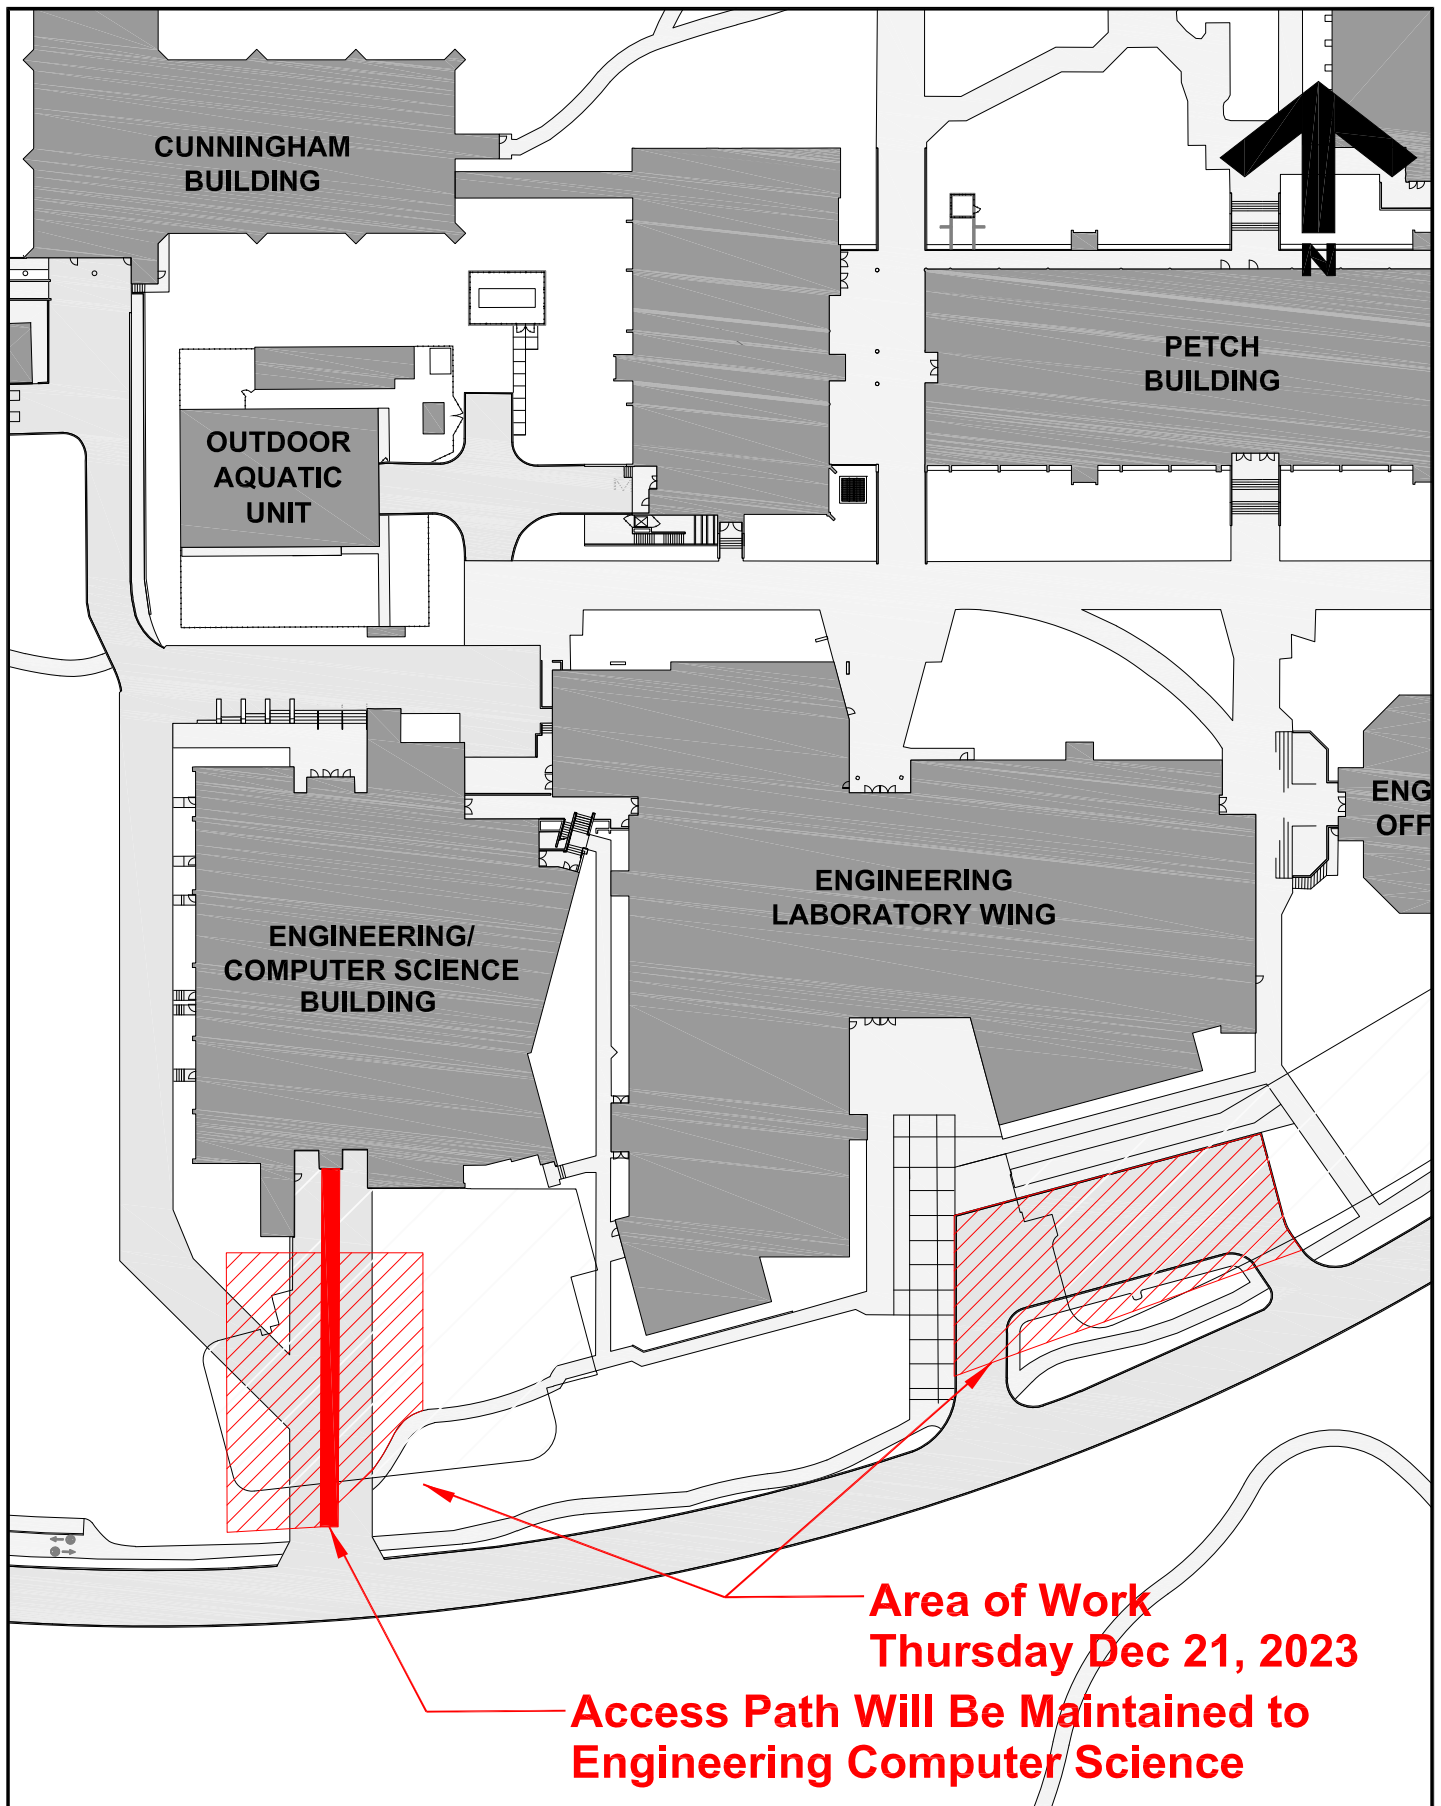

**University
of Victoria**

Facilities Management

Notes:

Title:
**Engineering Lab Wing
Geotechnical Investigation**

Date: **21 December, 2023**
 Scale: **NTS**
 Drawn By: **dp / jw**
 Project Number: **20-04528**
 Drawing No. **SK1**