


## FACILITIES MANAGEMENT

Saunders Building

PO Box 1700 STN CSC Victoria BC V8W 2Y2 Canada

---

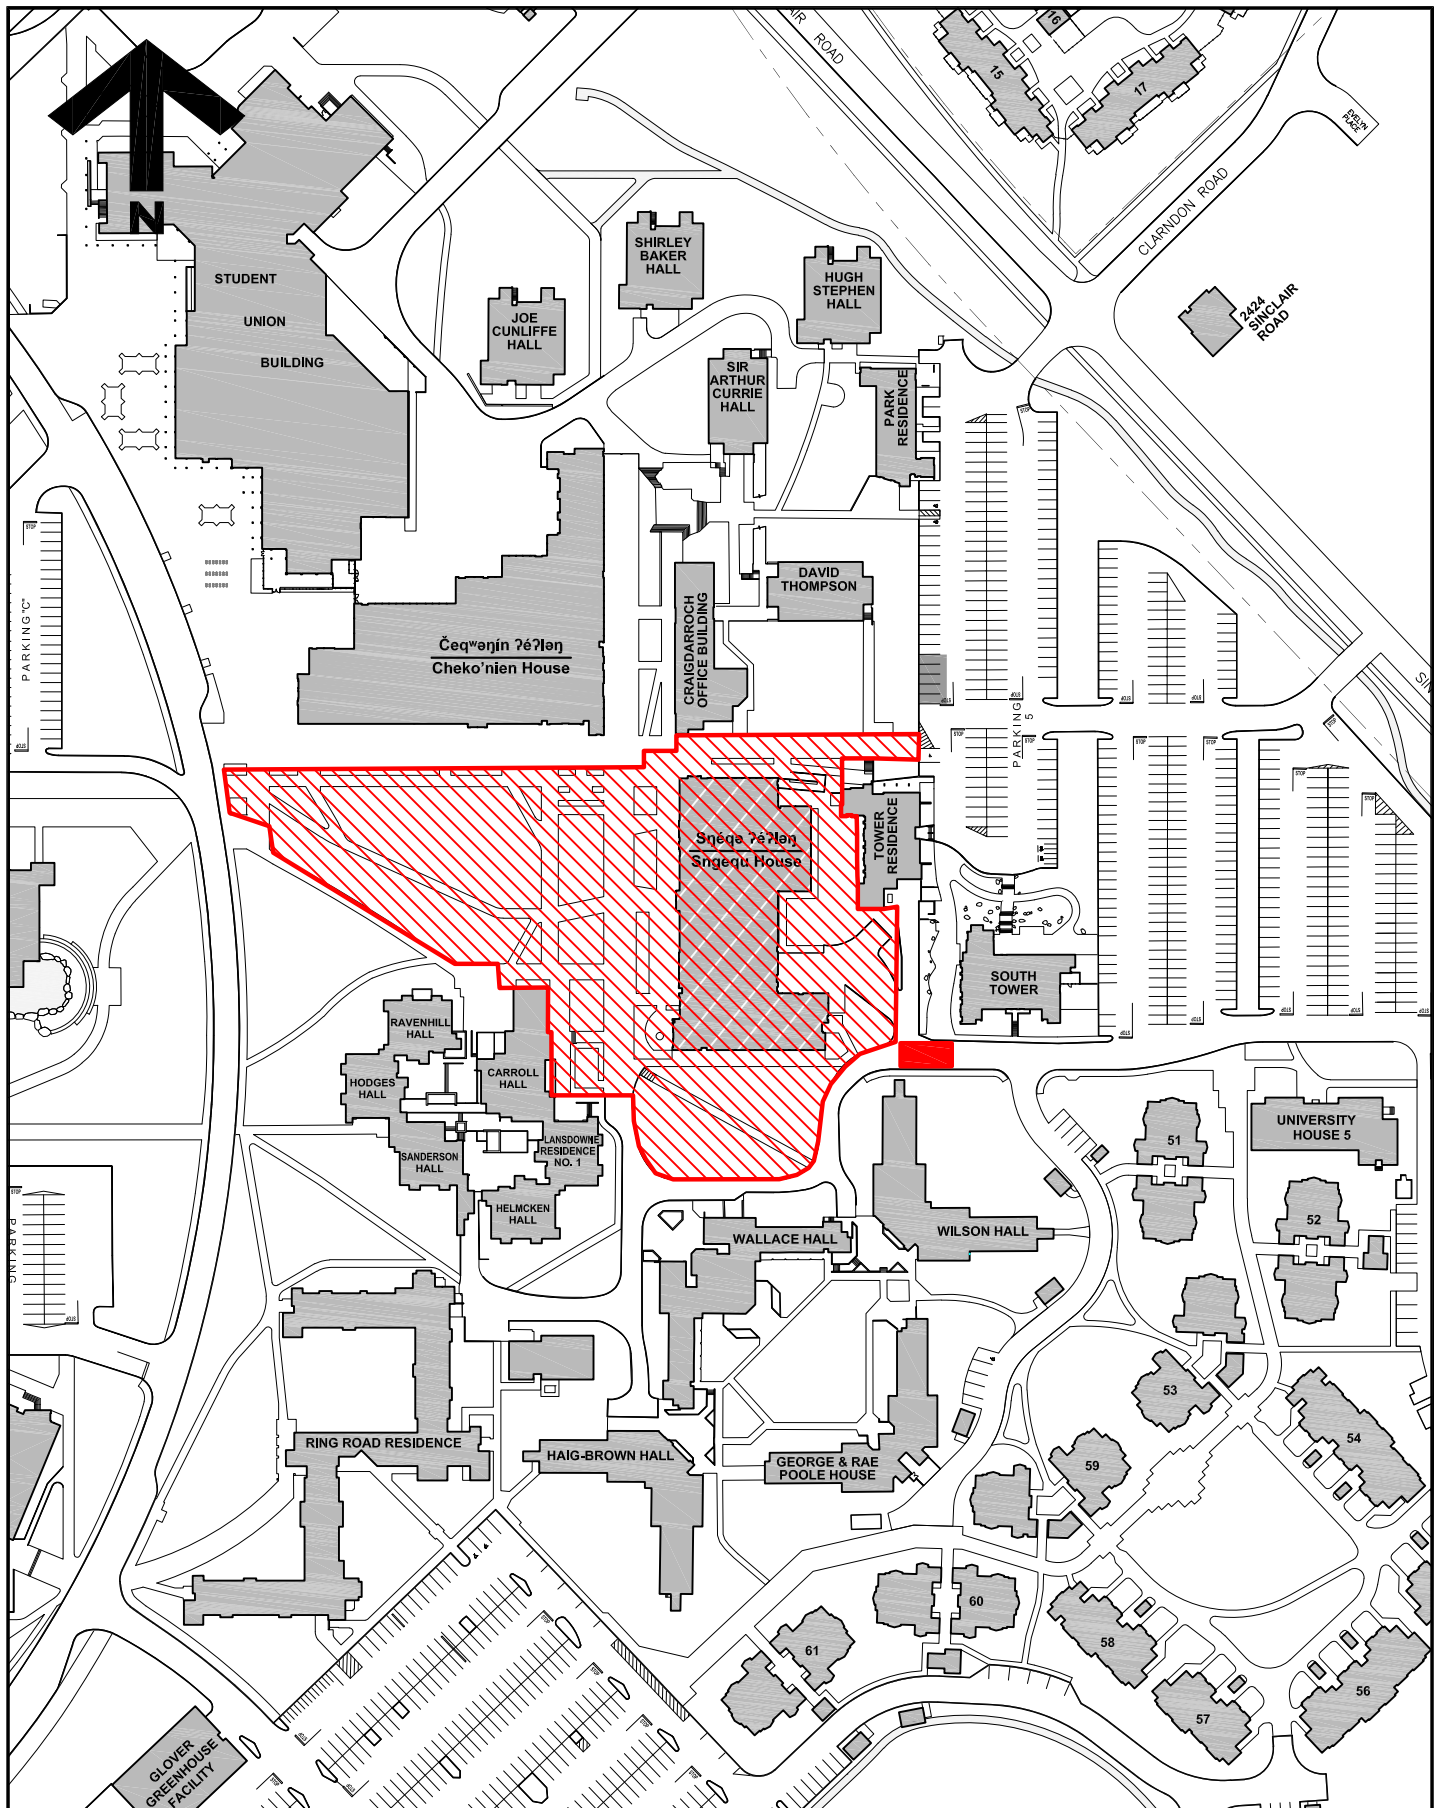

<b>Title:</b>	Student Housing and Dining (SHD): Gate 3 Roadway Closure
<b>Location:</b>	Sngequ House – Gate 3
<b>Description:</b>	<p>Commencing at 7:00am on Wednesday, June 7, and returning on Friday June 9, Facilities Management and EDK will position a concrete pump truck at Gate 3 of the Sngequ House construction site to pour new pathways and loading dock areas.</p> <p>The pump truck will block vehicular access on the roadway linking Lot 5 to the Residence quarter as per attached sketch.</p> <p>Emergency services have been informed, and in the event of an emergency the pump truck will be moved to allow access.</p>
<b>Time frame:</b>	Wednesday, June 7 and Friday, June 9, 2023 Approximately 7:00am to 5:00pm
<b>FMGT contact:</b>	David Hill, Senior Project Manager
<b>Secondary contact:</b>	Tim Burchill, Project Manager
<b>Email address:</b>	<a href="mailto:david.hill@colliersprojectleaders.com">david.hill@colliersprojectleaders.com</a> <a href="mailto:tburchill@uvic.ca">tburchill@uvic.ca</a>
<b>Phone:</b>	David Hill: 250-580-4939 Tim Burchill: 250-661-5587



**University of Victoria**

Facilities Management

**Notes:**

-  Construction Zone
-  Road Closure  
7 a.m. - 5 p.m, June 7-8

**Title:**

**Sngéqə ʔéʔlən | Sngéqu House  
Cheko'nien House  
Project Notice**

**Date:**

**13 April 2023**

**Scale:**

**1:1250**

**Drawn By:**

**JW**

**Project Number:**

**F02265**

**Drawing No.**

**SK1**