


FACILITIES MANAGEMENT

Saunders Building

PO Box 1700 STN CSC Victoria BC V8W 2Y2 Canada

Title:	Engineering Expansion – Revised Fire Department Access Routes
Location:	Ring Road South
Description:	<p>In late January 2024, the fire lane to the west of the ECS building will be closed and will remain closed until September 2026, for the duration of the Engineering Expansion project construction.</p> <p>Oak Bay and Saanich Fire Departments will be using the Bob Wright Centre access point to the Petch Fire Lane for firefighting. Alterations will be made to paving and curbs at the Bob Wright Centre access point to enable adequate fire department vehicle access.</p> <p>New signage has been installed throughout the Petch Fire Lane, restricting vehicle access. Authorized vehicles can enter ONLY for drop-off purposes. Three hammerhead locations must be kept clear for fire department vehicle turn-around. <u>No parking at the fire lane will be permitted.</u></p> <p>Please refer to attached map and obey all signage in place.</p>
Time frame:	Commencing January 2024
FMGT contact:	Orianne Johnson, Project Manager Adam Gerber, Project Manager
Email address:	oriannejohnson@uvic.ca aggerber@uvic.ca
Phone:	250-216-0387 (OJ) 250-213-2055 (AG)

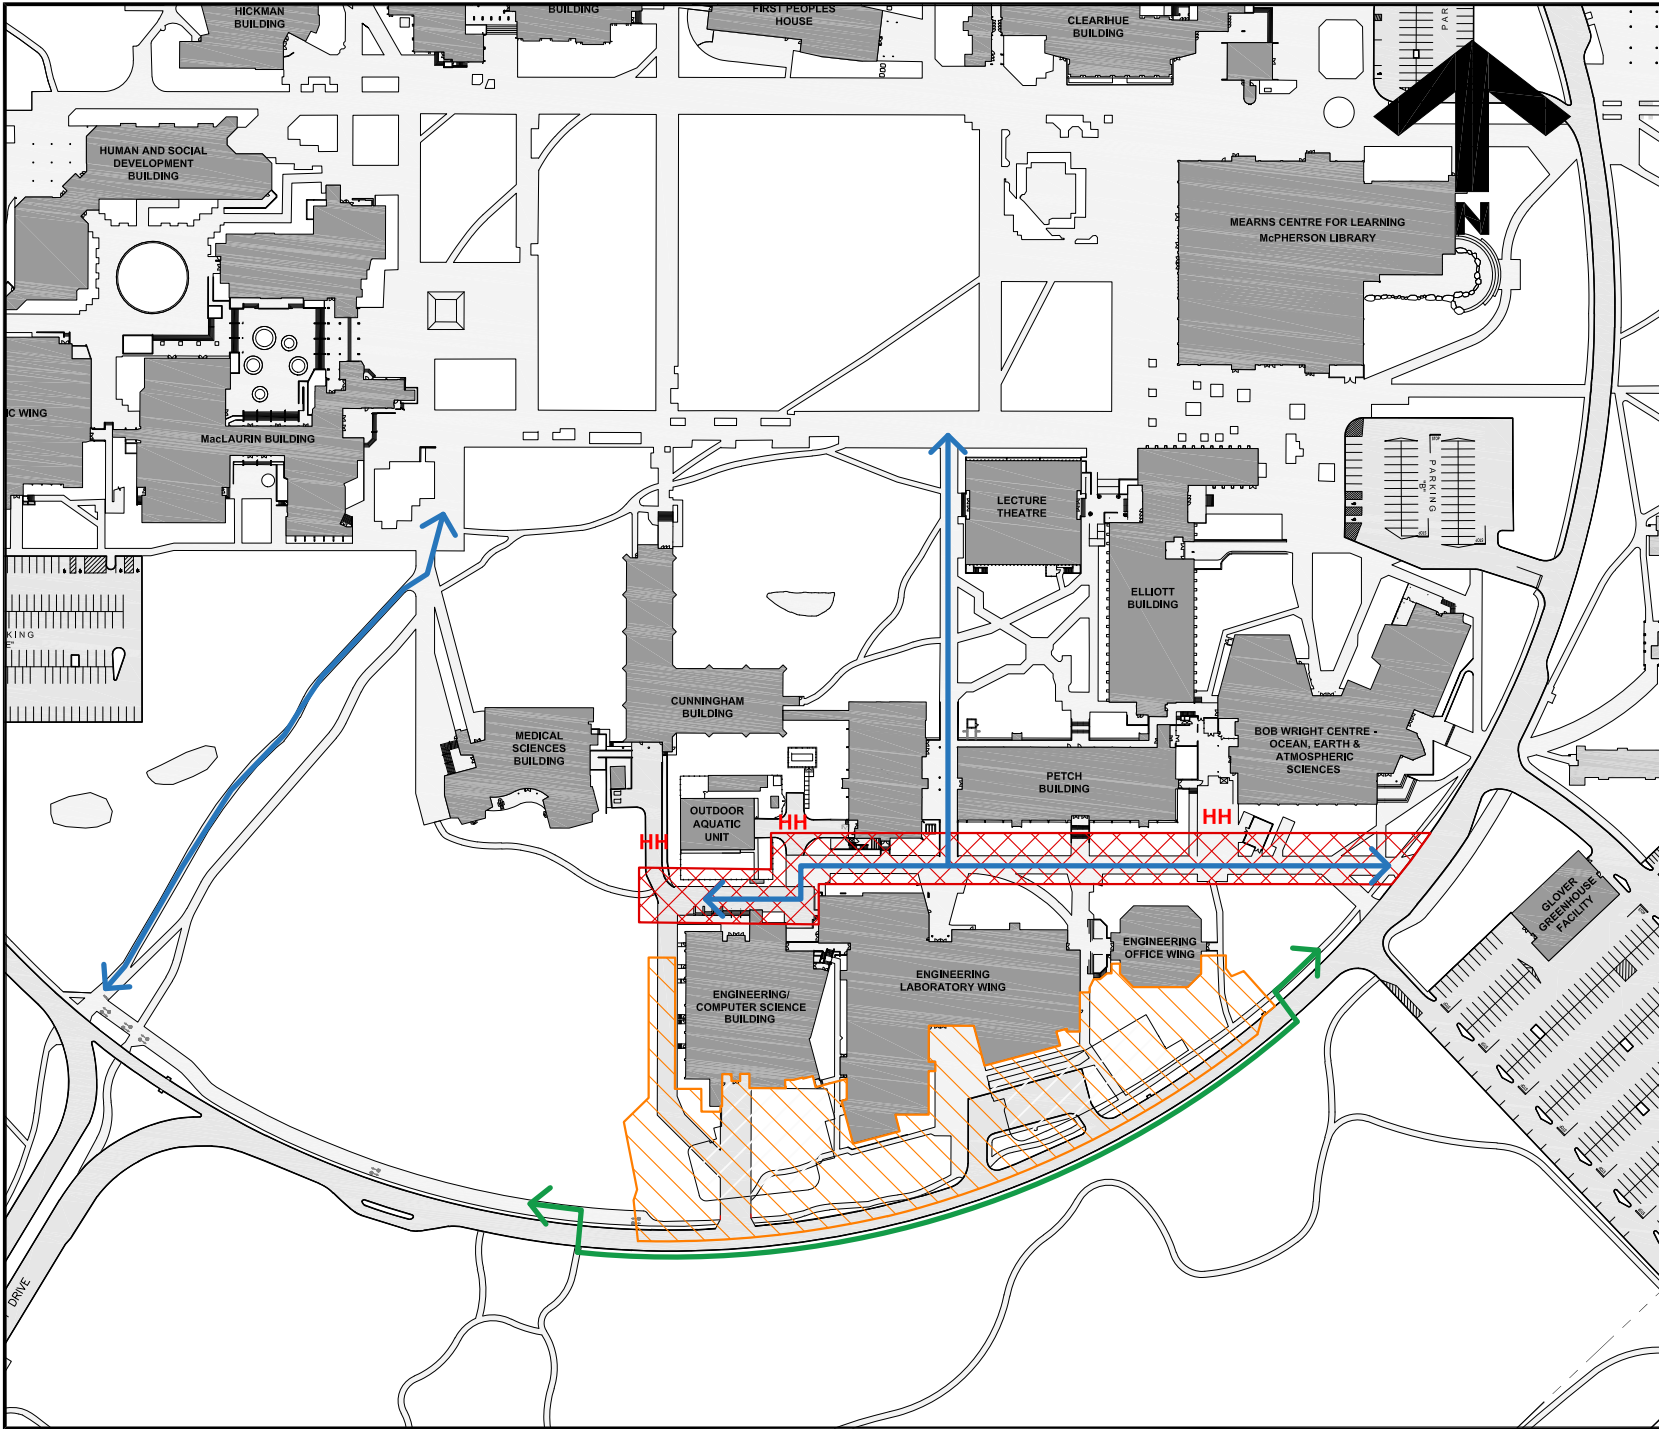

**University
of Victoria**

Facilities Management

Notes:

- Restricted Vehicle Access: Fire Department / Deliveries Only**
- HH** **Fire Truck Turnaround**
- Future Construction Zone**
- Future Ring Road Pedestrian Detour**
- Accessible Pedestrian Route**

Title:
**Engineering Expansion
Lane Adjustment / Detours
Beginning Late January, 2024**

Date: **21 December 2023**
 Scale: **1:2500**
 Drawn By: **JW**
 Project Number: **19-04049**
 Drawing No. **SK1**