


FACILITIES MANAGEMENT

Saunders Building

PO Box 1700 STN CSC Victoria BC V8W 2Y2 Canada

Title:	Engineering Expansion – Parking Lot A Closure
Location:	Parking Lot A Ring Road South
Description:	<p>In mid January 2024, the Engineering Expansion project will begin site mobilization.</p> <p>Parking Lot A (in front of ELW) will be closed for the duration of this construction project, until September 2026.</p> <p>Please refer to attached map and obey all signage in place.</p>
Time frame:	Wednesday, January 17, 2024 – September 2026
FMGT contact:	Orianne Johnson, Project Manager Adam Gerber, Project Manager
Email address:	oriannejohnson@uvic.ca aggerber@uvic.ca
Phone:	250-216-0387 (OJ) 250-213-2055 (AG)

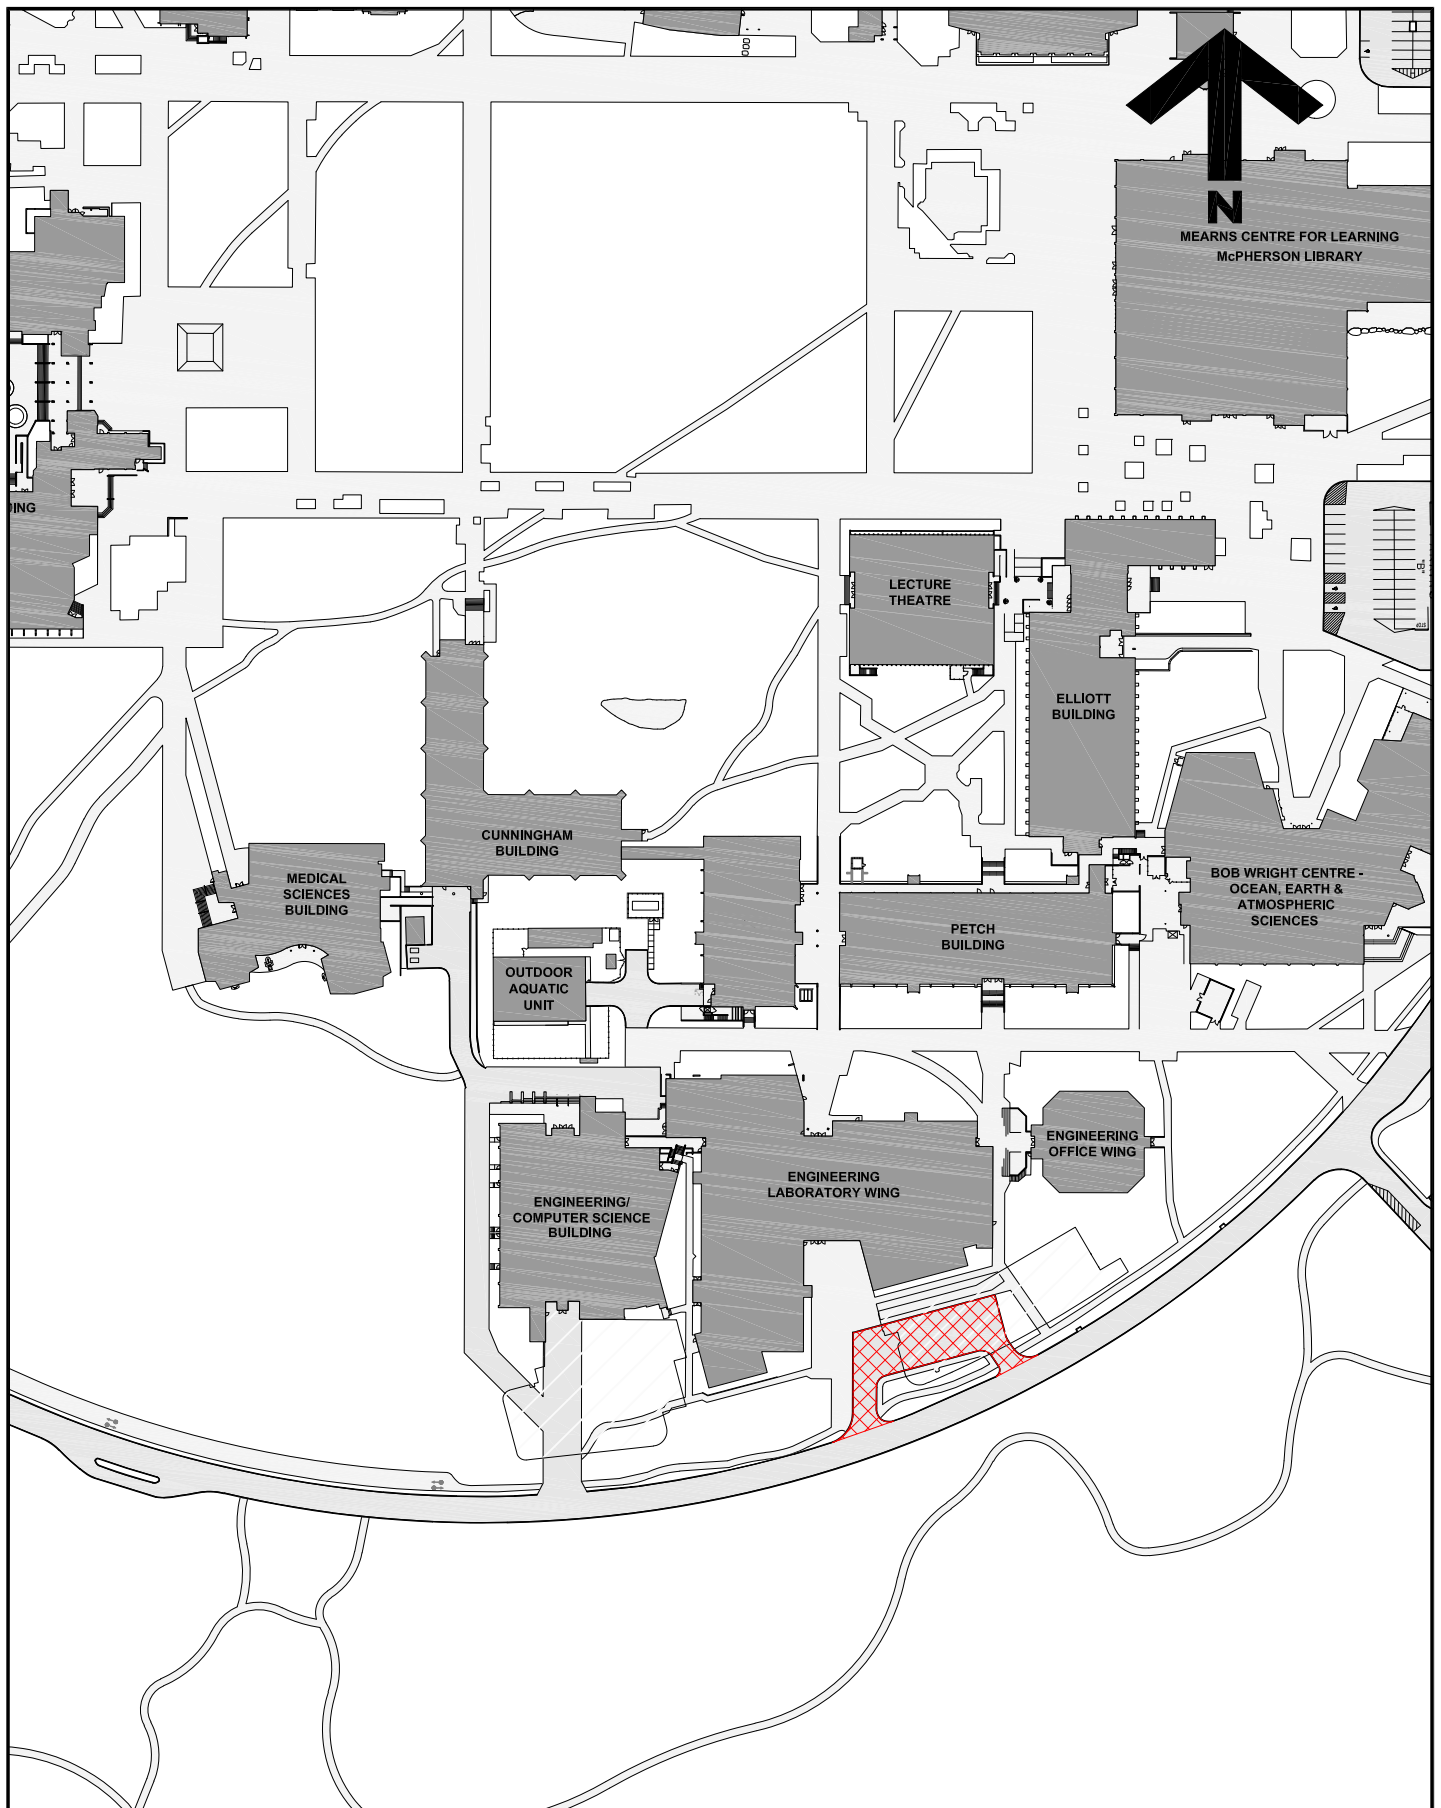

**University
of Victoria**

Facilities Management

Notes:

 Lot A Closed

Title:

**Engineering Computer Science
Expansion
Lot Closure Project Notice**

Date: **21 December 2023**

Scale: **1:2000**

Drawn By: **JW**

Project Number: **19-04057**

Drawing No. **SK1**