


## FACILITIES MANAGEMENT

Saunders Building

PO Box 1700 STN CSC Victoria BC V8W 2Y2 Canada

---

<b>Title:</b>	Fraser Building – Tree Trimming
<b>Location:</b>	Treed Area to the South of Fraser Building
<b>Description:</b>	<p>Facilities Management is advising that tree trimming will take place this weekend in the area to the south of the Fraser Building.</p> <p>The South Access Walkway will be closed to accommodate this work. The Fraser Main Entrance will remain open.</p> <p>Please see attached map and be sure to follow the direction of site signage.</p>
<b>Time frame:</b>	Saturday and Sunday, January 27, 28, 2024 – 7:00am–5:00pm
<b>FMGT contact:</b>	Tristan Lowenberger, Project Manager
<b>Email address:</b>	<a href="mailto:tristanlowenberger@uvic.ca">tristanlowenberger@uvic.ca</a>
<b>Phone:</b>	250-661-0599

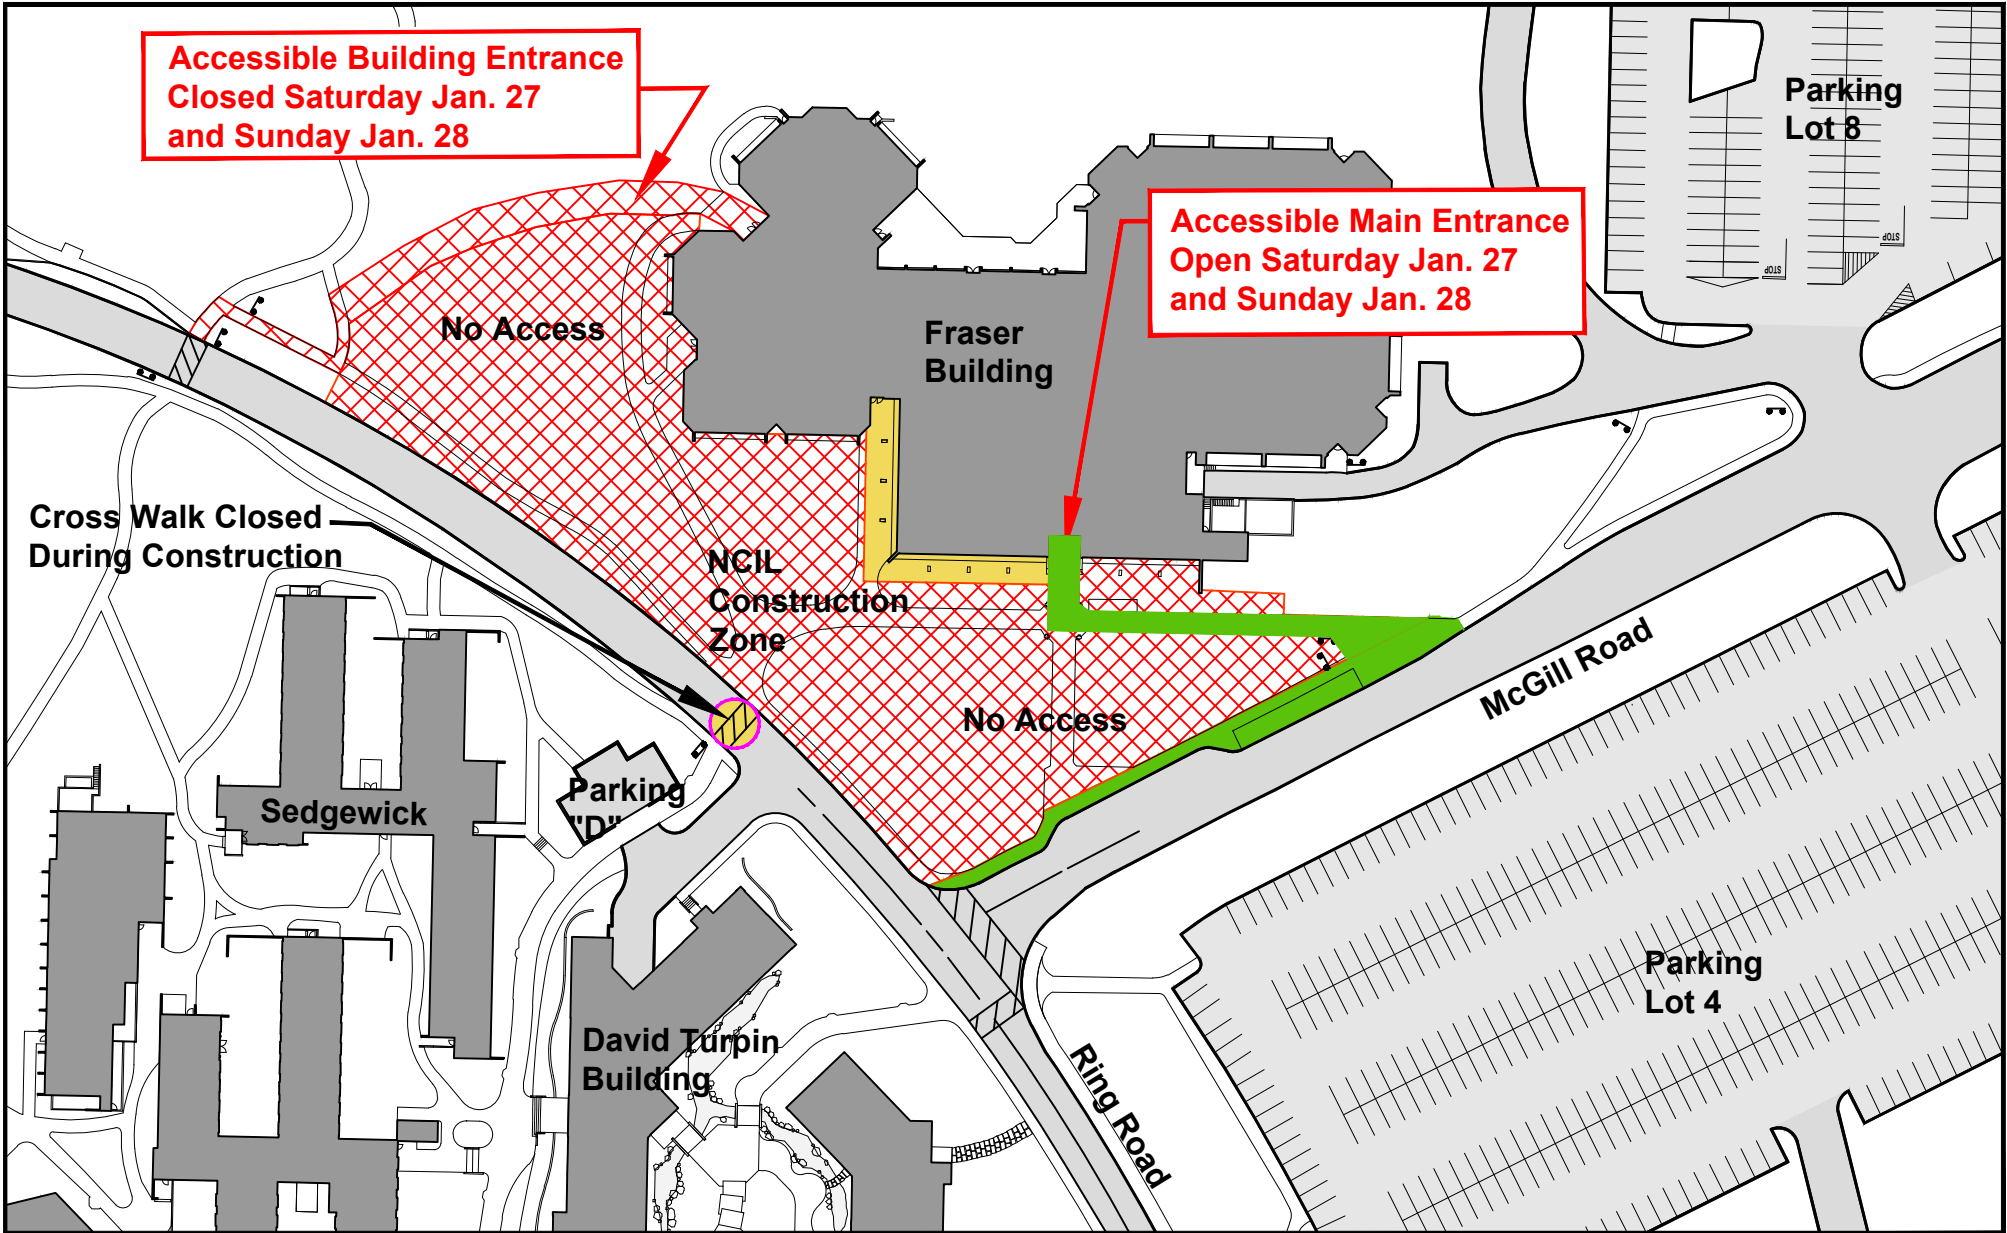

Notes:



**University  
of Victoria**

Facilities Management

Title:  
Fraser Building  
Construction Zone and  
Building Access  
Saturday Jan 27 - Sunday Jan 28

Date: Jan 24, 2024  
Scale: NTS  
Drawn By: djp  
Project Number: 19-04343  
Drawing No. SK - 1