



FACILITIES MANAGEMENT

Saunders Building

PO Box 1700 STN CSC Victoria BC V8W 2Y2 Canada

Title:	Engineering Laboratory Wing (ELW) Design Studio Lab – Crane Onsite
Location:	Engineering Lab Wing
Description:	<p>Facilities Management and Aral Construction are currently working on the creation of new design studio lab space in the former boiler room in ELW.</p> <p>In support of this work, a crane truck will be onsite at Ian Stewart Centre and then in the alleyway adjacent to ELW on Thursday morning.</p> <p>8:30 am – Ian Stewart Centre 9:15 am – Arrival at ELW 1:00 pm – Completion</p> <p>This truck may produce additional noise due to back-up alarms, the extension of stabilizing outriggers, and the unloading of materials. Please respect any safety instructions or requests for space given by onsite personnel.</p>
Time frame:	Thursday, February 8, 2024, from 8:30am – 1:00pm
FMGT contact:	Jen Miley, Project Manager
Email address:	jmiley@uvic.ca
Phone:	250-661-0981



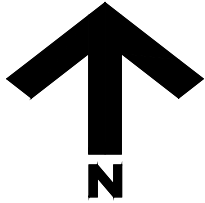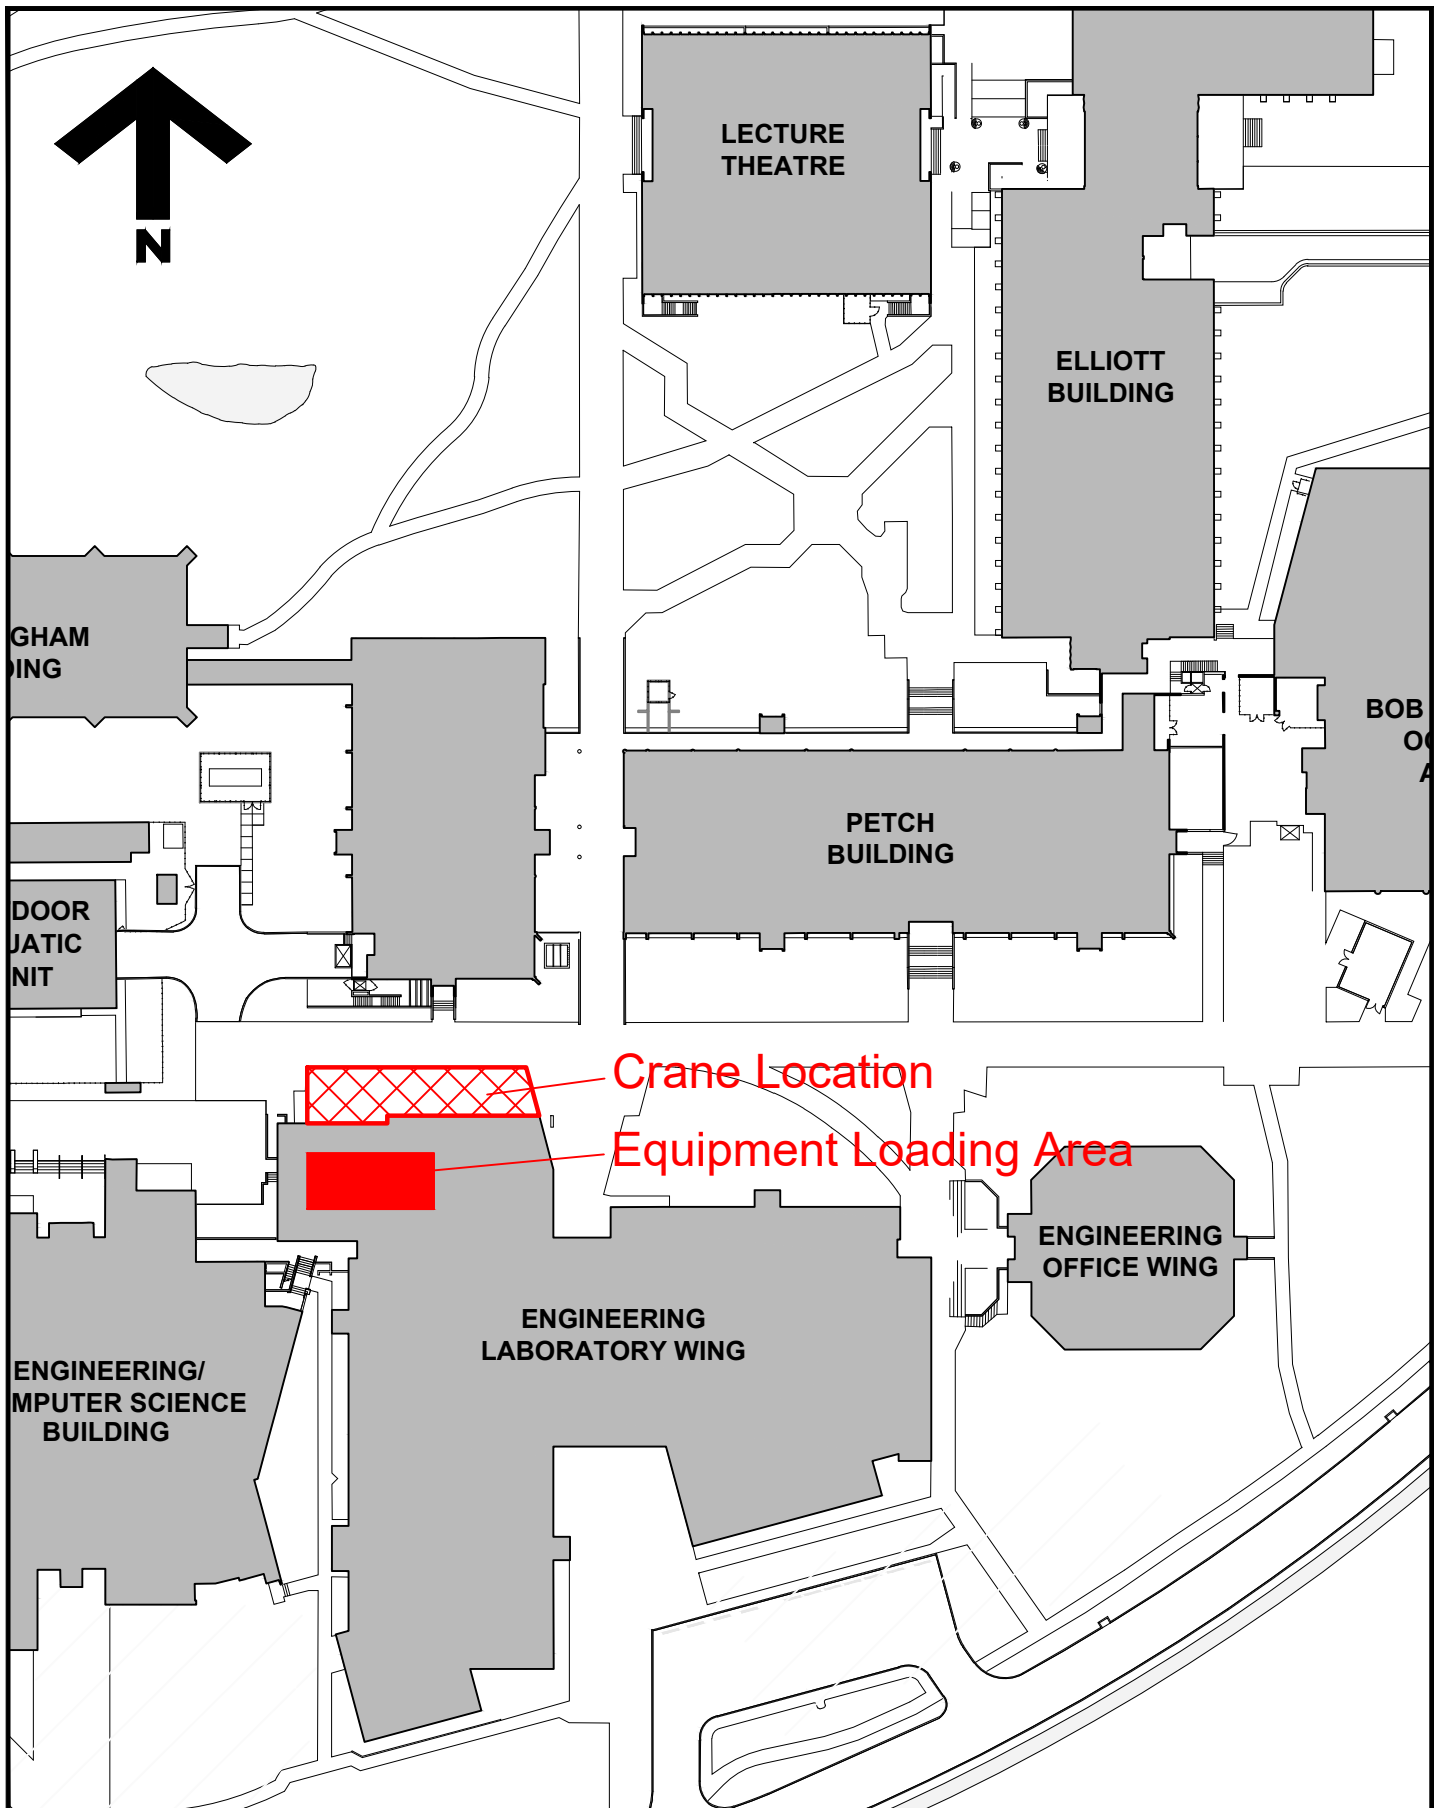

LECTURE
THEATRE

ELLIOTT
BUILDING

GHAM
ING

DOOR
JATIC
NIT

PETCH
BUILDING

BOB
O'
A

Crane Location

Equipment Loading Area

ENGINEERING
OFFICE WING

ENGINEERING
LABORATORY WING

ENGINEERING/
MPUTER SCIENCE
BUILDING



**University
of Victoria**

Facilities Management

Notes:

 Crane Location

Title:

**Engineering Lab Wing
Design Studio Lab
Project Notice**

Date:

Feb 5, 2024

Scale:

1:1000

Drawn By:

djp

Project Number:

20-04528

Drawing No.

SK1