


FACILITIES MANAGEMENT

Saunders Building

PO Box 1700 STN CSC Victoria BC V8W 2Y2 Canada

| | |
|-----------------------|--|
| Title: | Engineering Expansion Project – Parking Lot 10 Laydown Space |
| Location: | UVic Parking Lot 10 West Campus Gate and West Campus Way |
| Description: | <p>Bird Construction and FMGT Project Management Services will be closing a portion of Parking Lot 10 to create a construction material laydown space in support of the Engineering Expansion project.</p> <p>The ticket kiosk will be relocated during the upcoming Reading Break, and the parking lot closure area will be in effect as of Tuesday, February 20, 2024.</p> <p>See attached map for location. Please follow all safety signage and personnel.</p> |
| Time frame: | Tuesday, February 20, 2024 – September 2026 |
| FMGT contact: | Orianne Johnson, Project Manager Adam Gerber, Project Manager |
| Email address: | oriannejohnson@uvic.ca aggerber@uvic.ca |
| Phone: | 250-216-0387 (OJ) 250-213-2055 (AG) |

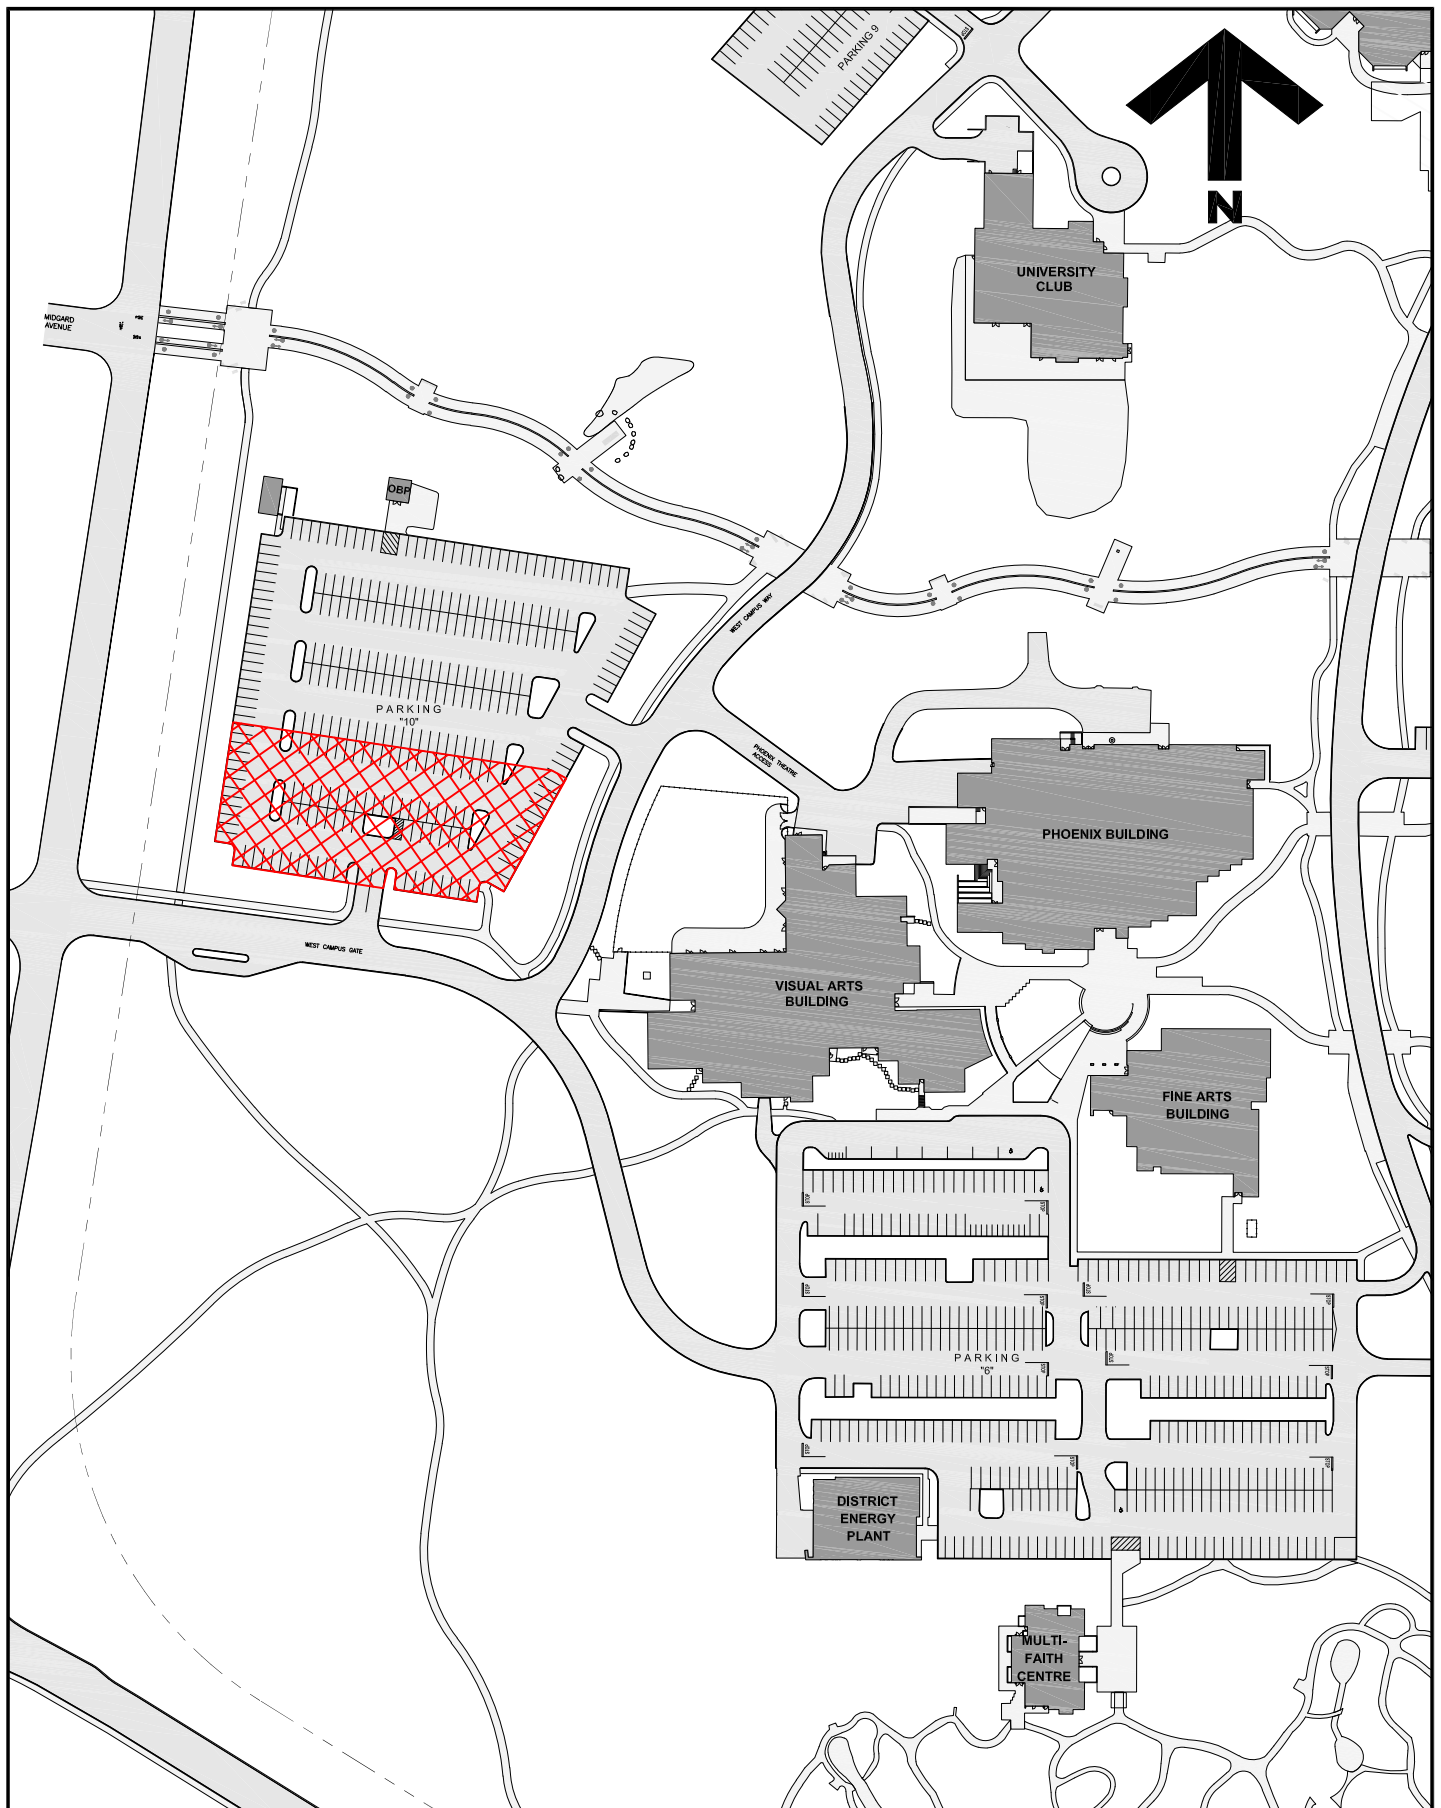

**University
of Victoria**

Facilities Management

Notes:

 Laydown Area

Title:

**Engineering Computer Science
Expansion
Lot 10 Laydown Area**

Date: **16 February 2024**

Scale: **NTS**

Drawn By: **JW**

Project Number: **19-04057**

Drawing No. **SK1**