

FACILITIES MANAGEMENT

Saunders Building

PO Box 1700 STN CSC Victoria BC V8W 2Y2 Canada

Title: Fine Arts Building – Room 124 Renovation

Location: Fine Arts Building Room 124

Description: Facilities Management will be removing old signage and installing new signage in the Fine Arts Building as part of the room 124 renovation. Please see the attached plan for rooms impacted, and for the changes in room numbers, to meet our current signage standards as part of the room 124 renovation project. There may be minor patching and painting by our Paint Shop where old signs are being removed. This should be relatively quiet and non-invasive work.

We apologize for any inconvenience this may cause.

Time frame: March 11 through March 15, 2024, approximately


FMGT contact: Kim Frechette, Project Manager

Email address: kfrechette@uvic.ca

Phone: 250-516-2922



Notes:

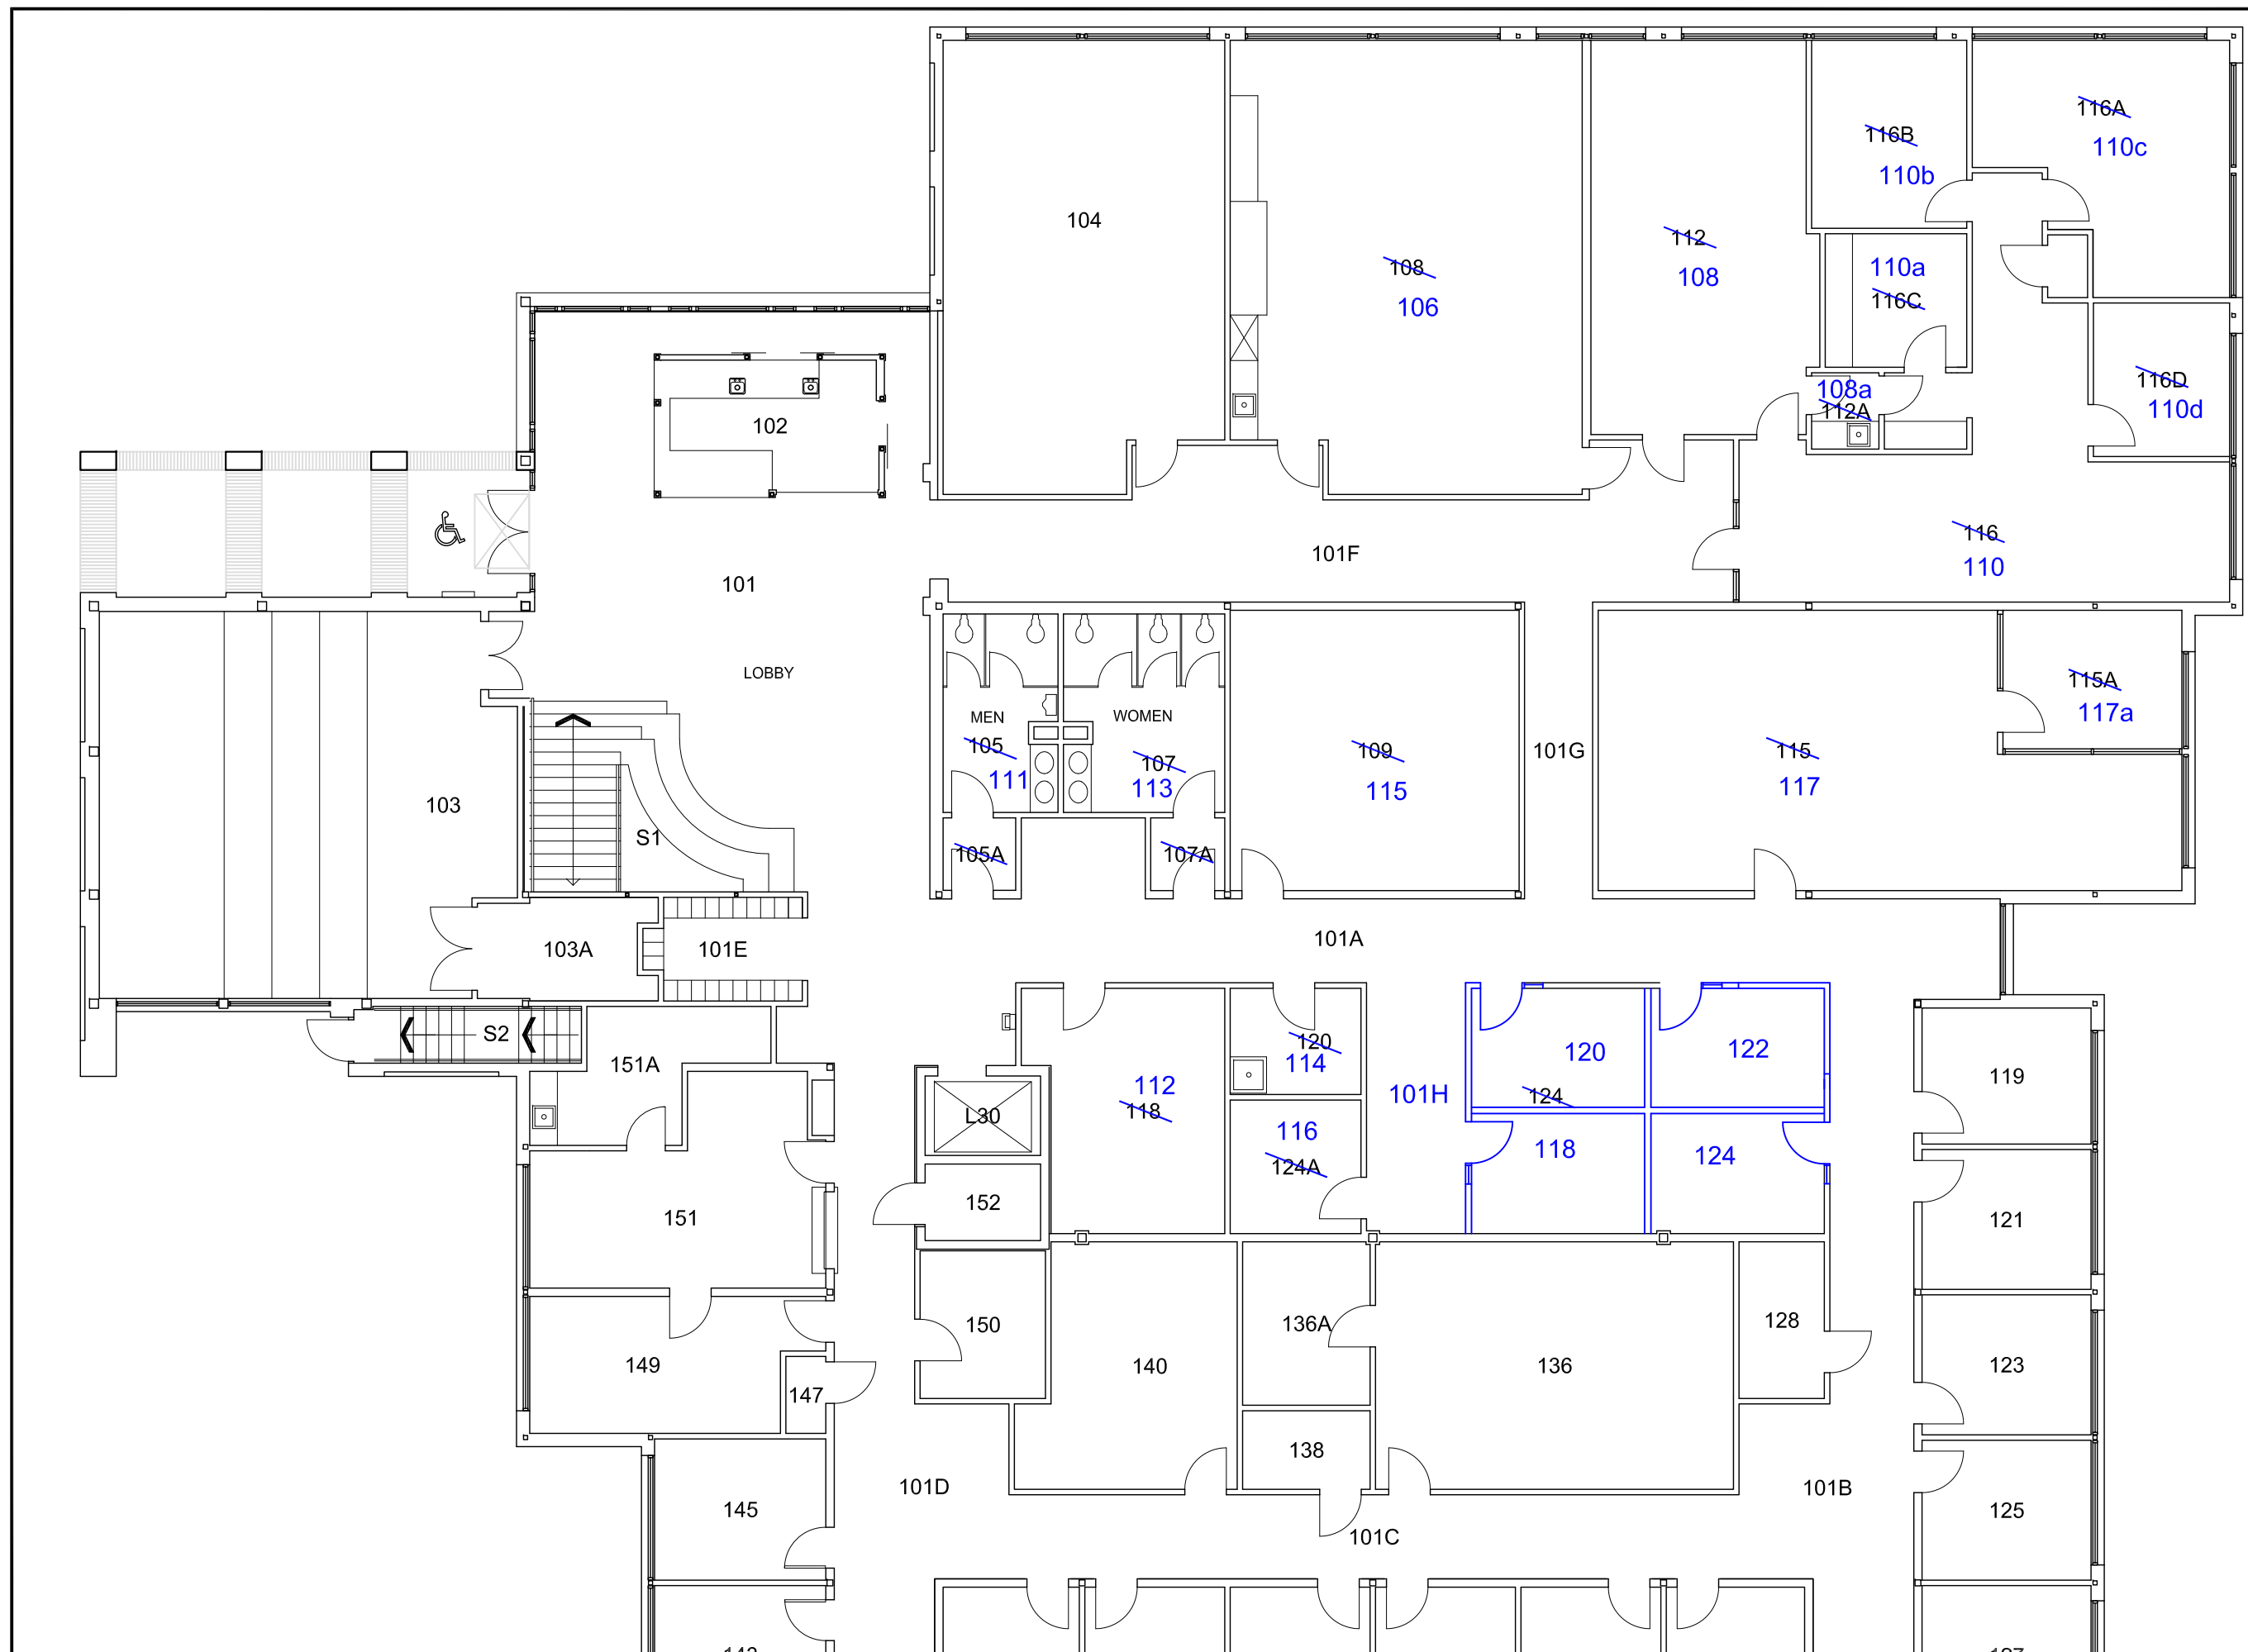

This drawing is for reference only. All site dimensions and conditions must be field-verified and reflected in all drawings submitted to UVic. The UVic title block is for FMGT use only. Modifications made to this document must be represented by the modifiers own title block. Any discrepancies found in UVic drawings must be communicated to UVic FMGT Project Manager assigned to the Project.

Title:
 Fian Arts Building
 124 PEA Office Reno
 Proposed Room Numbering

Date: Oct 11, 2023
 Scale: NTS
 Drawn By: djp
 Project Number: 21-04935
 Drawing No. SK1