


FACILITIES MANAGEMENT

Saunders Building

PO Box 1700 STN CSC Victoria BC V8W 2Y2 Canada

Title:	Engineering Expansion Project – Ring Road Traffic Change
Location:	Ring Road – University Drive Entrance
Description:	<p>Bird Construction and FMGT Project Management Services will be adjusting the single lane merge point at the University Drive entrance to Ring Road. This change is to improve safety and traffic flow by the Engineering Expansion Project construction site.</p> <p>See attached map for location. Please follow all safety and speed limit signage.</p>
Time frame:	Starting Friday March 8, 2024 – for duration of project construction
FMGT contact:	Orianne Johnson, Project Manager Adam Gerber, Project Manager
Email address:	oriannejohnson@uvic.ca aggerber@uvic.ca
Phone:	250-216-0387 (OJ) 250-213-2055 (AG)



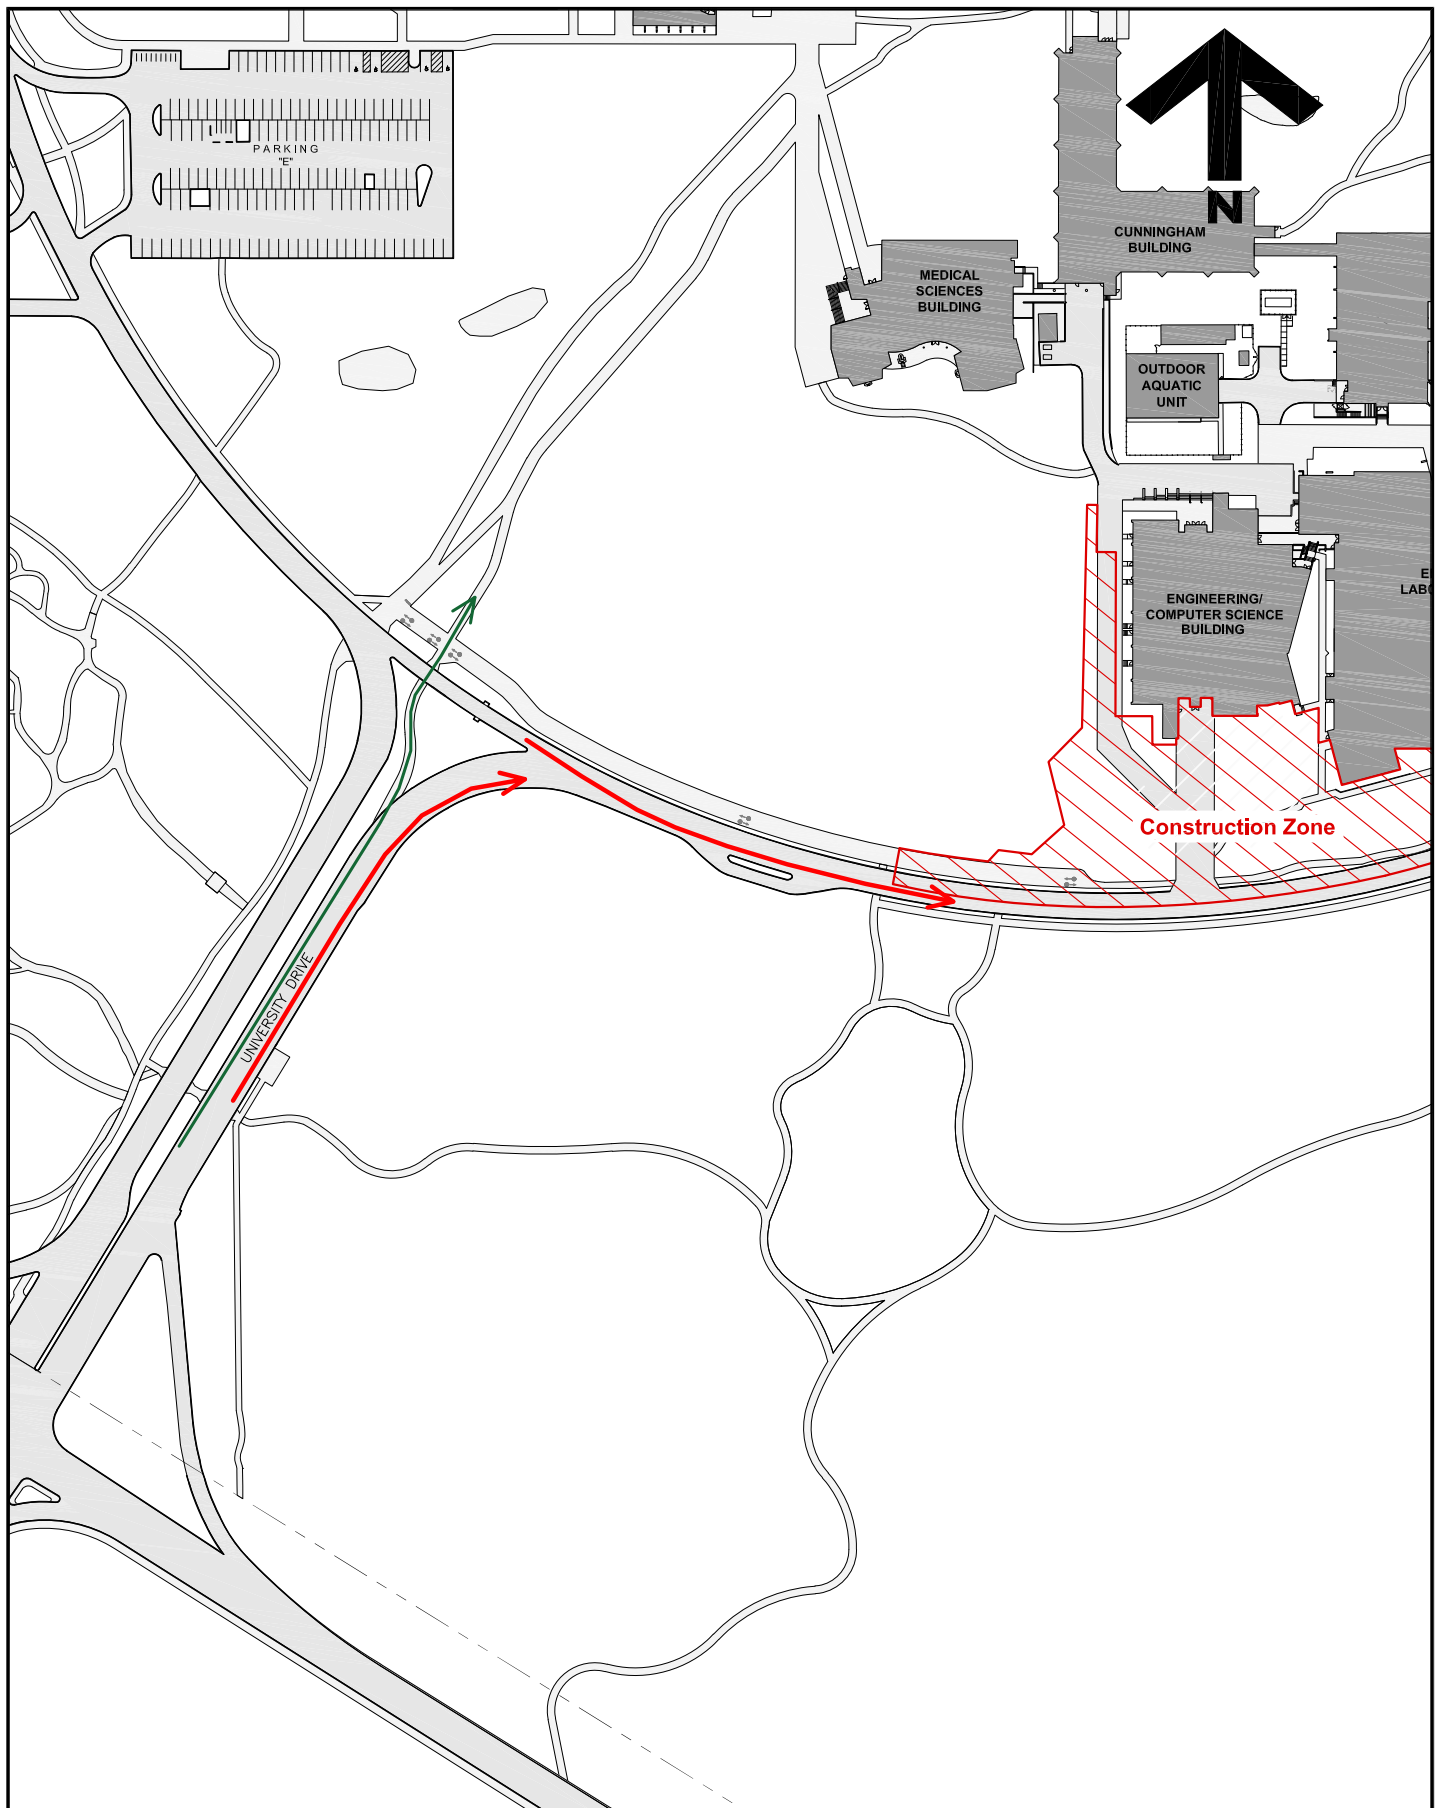



**University
of Victoria**

Facilities Management

Notes:

-  Single-Lane Traffic
-  Bike Lane to Remain Open

Title:

**Engineering Computer Science
Expansion
University Drive Merge
Construction**

Date:

7 March 2024

Scale:

NTS

Drawn By:

JW

Project Number:

19-04057

Drawing No.

SK1