

FACILITIES MANAGEMENT

Saunders Building

PO Box 1700 STN CSC Victoria BC V8W 2Y2 Canada

Title: Campus Cycling Plan Implementation - Gabriola Road to Dawnview Crescent

Location: As shown on attached map.

Description: Facilities Management has retained Northwest Environmental to collect asphalt samples from the pathway in front the Continuing Studies Building as shown on attached map.

Workers will be wearing protective clothing and respiratory protection in accordance with WorksafeBC safe work practices. The work area will be cordoned off with barriers to provide a safe work zone and to protect the public from any exposure. Signage will be in place indicating the nature of the exposure risk as required by regulation.



Time frame: Monday, March 11, 2024, 6:30am to 7:00am

FMGT contact: Terry Moen, Project Manager

Email address: tmoen@uvic.ca

Phone: 250-721-7620



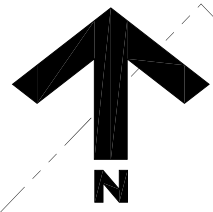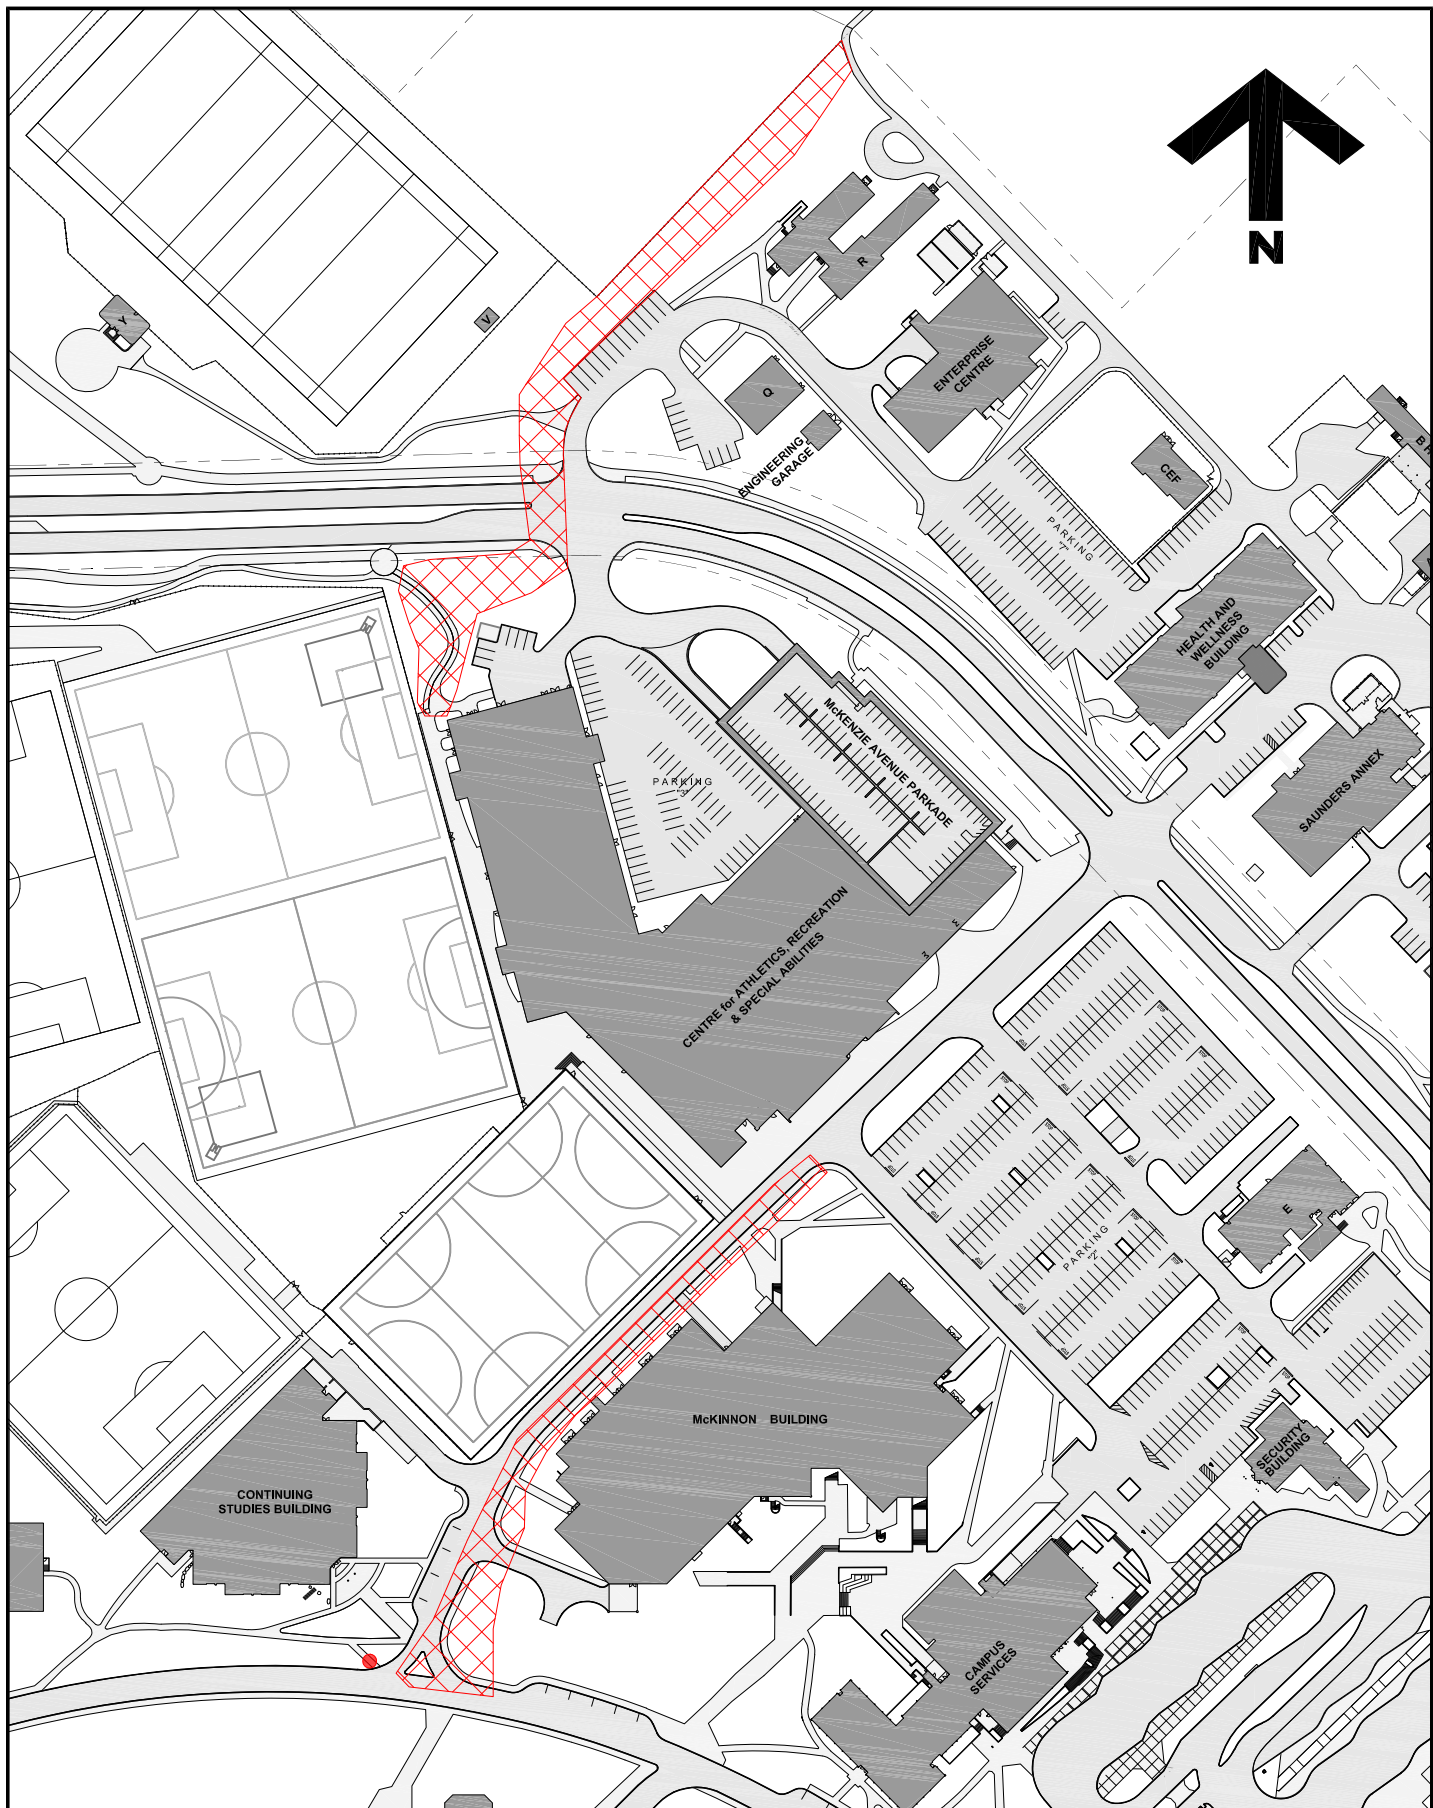

University of Victoria

Facilities Management

Notes:

 Area of Work

 Asphalt Testing Location

Title:

**Campus Cycling Plan Implementation
Gabriola / Dawnview
Asphalt Testing**

Date:

7 March 2024

Scale:

1:3000

Drawn By:

JW

Project Number:

23-05875

Drawing No.

SK1