

## FACILITIES MANAGEMENT

Saunders Building

PO Box 1700 STN CSC Victoria BC V8W 2Y2 Canada

---

**Title:** 20-04528 Engineering Lab Wing (ELW) Design Studio Lab

**Location impacted:** Engineering Lab Wing

**Description:** Facilities Management and Aral Construction are currently working on the creation of new design studio lab space in the former boiler room in ELW. In support of this work, Pacific Coast Fire Equipment will be performing a flow test of the hydrant located behind the Engineering Lab Wing. This test will result in the release of significant amounts of water from the hydrant and could pose a slip or minor flood hazard in this area. The immediate vicinity of the hydrant will be closed to all but emergency traffic during this time. Please respect any safety instructions or requests for space given by onsite personnel.


**Time frame:** Wednesday, April 10, 2024 – 9:00am-11:00am

**FMGT contact:** Jen Miley, Project Manager



**Email address:** [jmiley@uvic.ca](mailto:jmiley@uvic.ca)

**Phone:** 250-661-0981

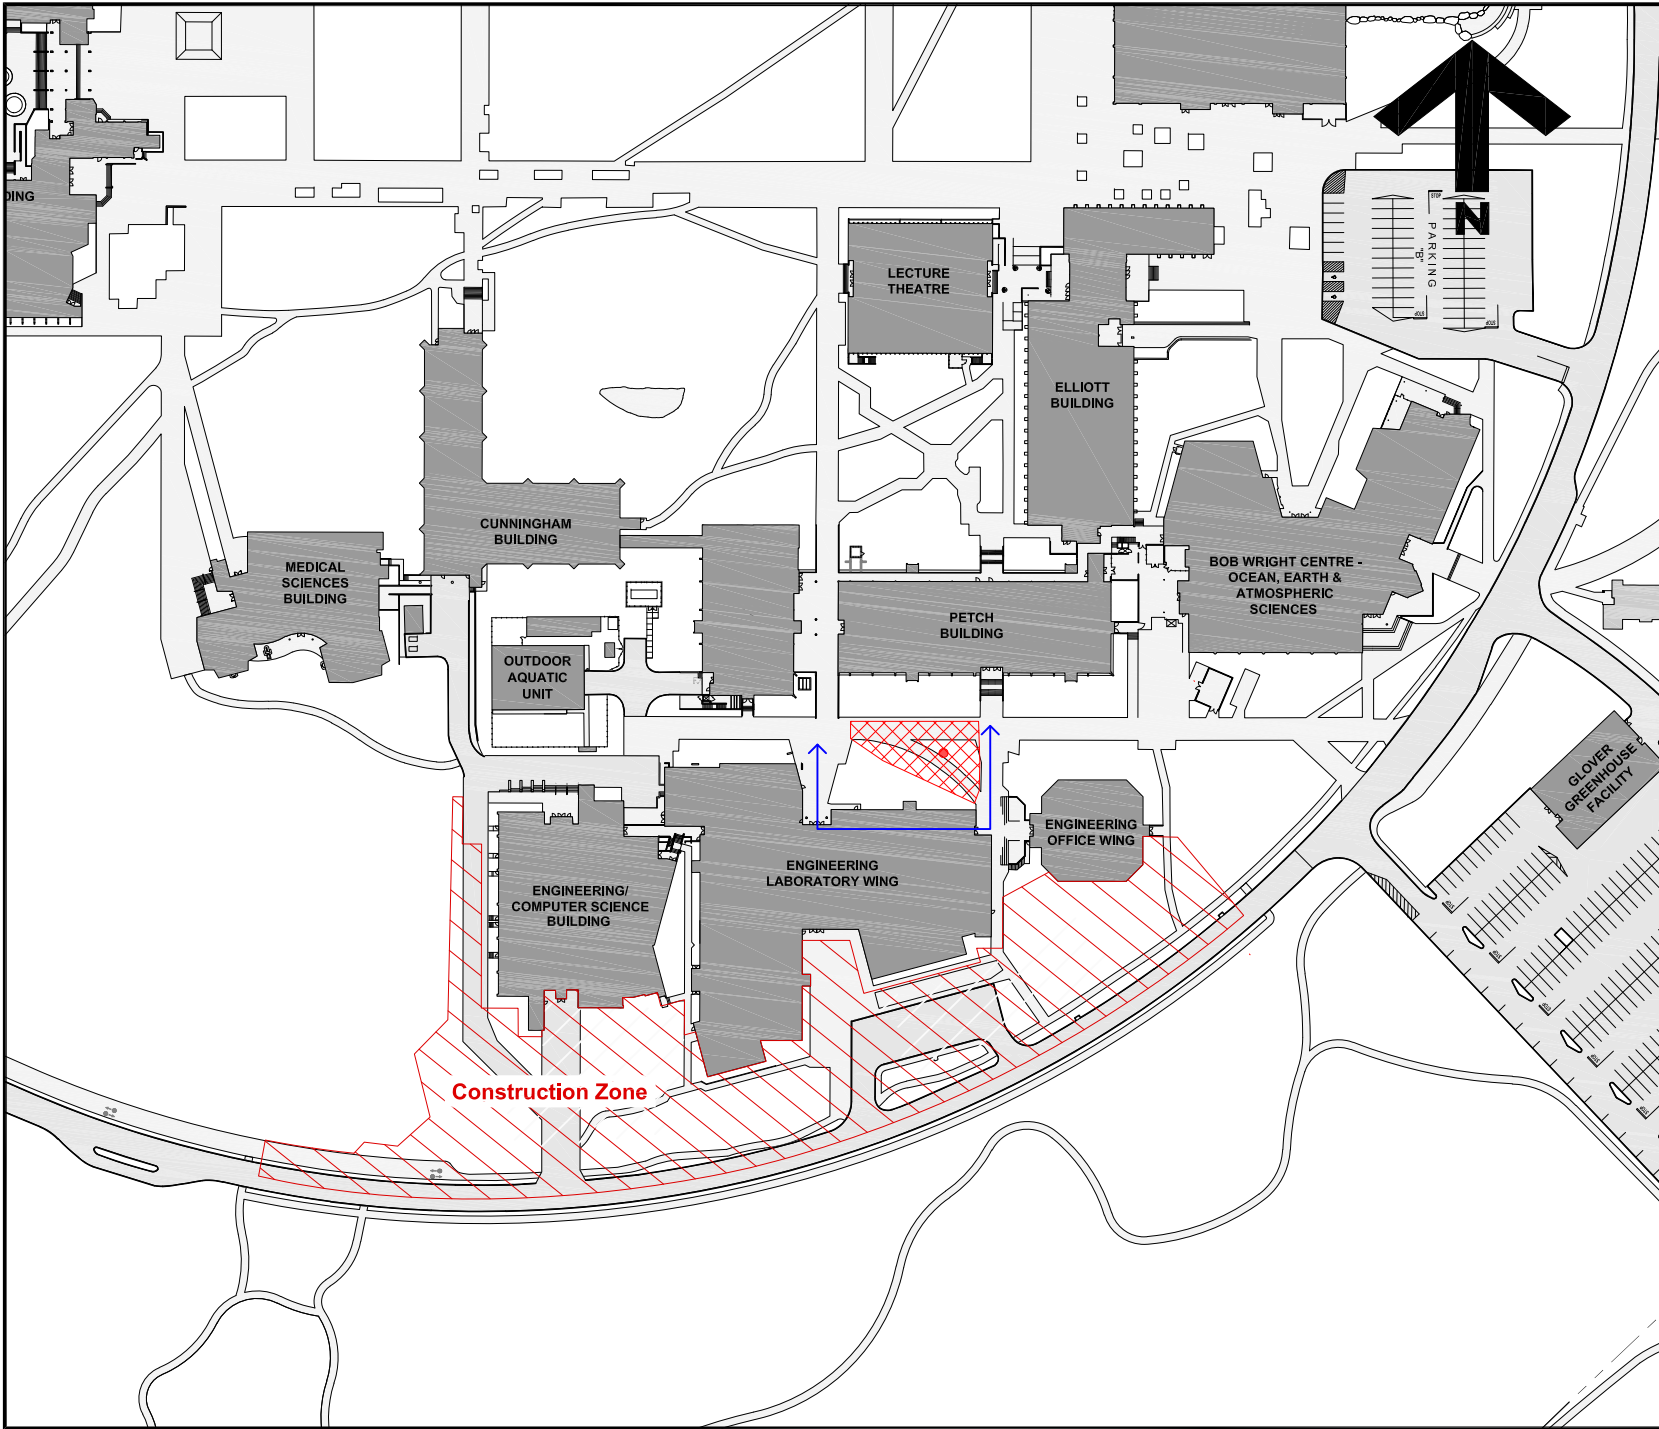



**Facilities Management**

- Notes:
-  Path Closed
  -  Suggested Pedestrian Detour

Title:  
**Engineering Lab Wing**  
**Design Studio**  
**Hydrant Test**  
**Project Notice**

Date: **5 April 2024**  
 Scale: **1:2000**  
 Drawn By: **JW**  
 Project Number: **F02265**  
 Drawing No. **SK1**