

## FACILITIES MANAGEMENT



Saunders Building

PO Box 1700 STN CSC Victoria BC V8W 2Y2 Canada

---

<b>Title:</b>	<b>REMINDER:</b> Engineering Expansion Project – Ring Road Night Closure – Two Lanes
<b>Location:</b>	Ring Road – University Drive Entrance to Parking Lot 1 (in front of Engineering Buildings)
<b>Description:</b>	<p>In support of the Engineering Expansion Project, and to complete underground utility work, Bird Construction and FMGT Project Management Services will be closing both lanes of Ring Road in front of the Engineering Expansion project during the night of Thursday April 11, 2024. Bus routes through campus will be affected between 9pm – 6am.</p> <p>Refer to attached map for location. Please follow all traffic signage and traffic personnel.</p>
<b>Time frame:</b>	<b>Thursday, April 11, 2024, 11:00pm – Friday, April 12, 2024, 6:00am</b> Note: <b>Intermittent closures</b> (Ring Road delays) between <b>9-11pm</b>
<b>FMGT contact:</b>	Orianne Johnson, Project Manager Adam Gerber, Project Manager
<b>Email address:</b>	<a href="mailto:oriannejohnson@uvic.ca">oriannejohnson@uvic.ca</a> <a href="mailto:apgerber@uvic.ca">apgerber@uvic.ca</a>
<b>Phone:</b>	250-216-0387 (OJ) 250-213-2055 (AG)



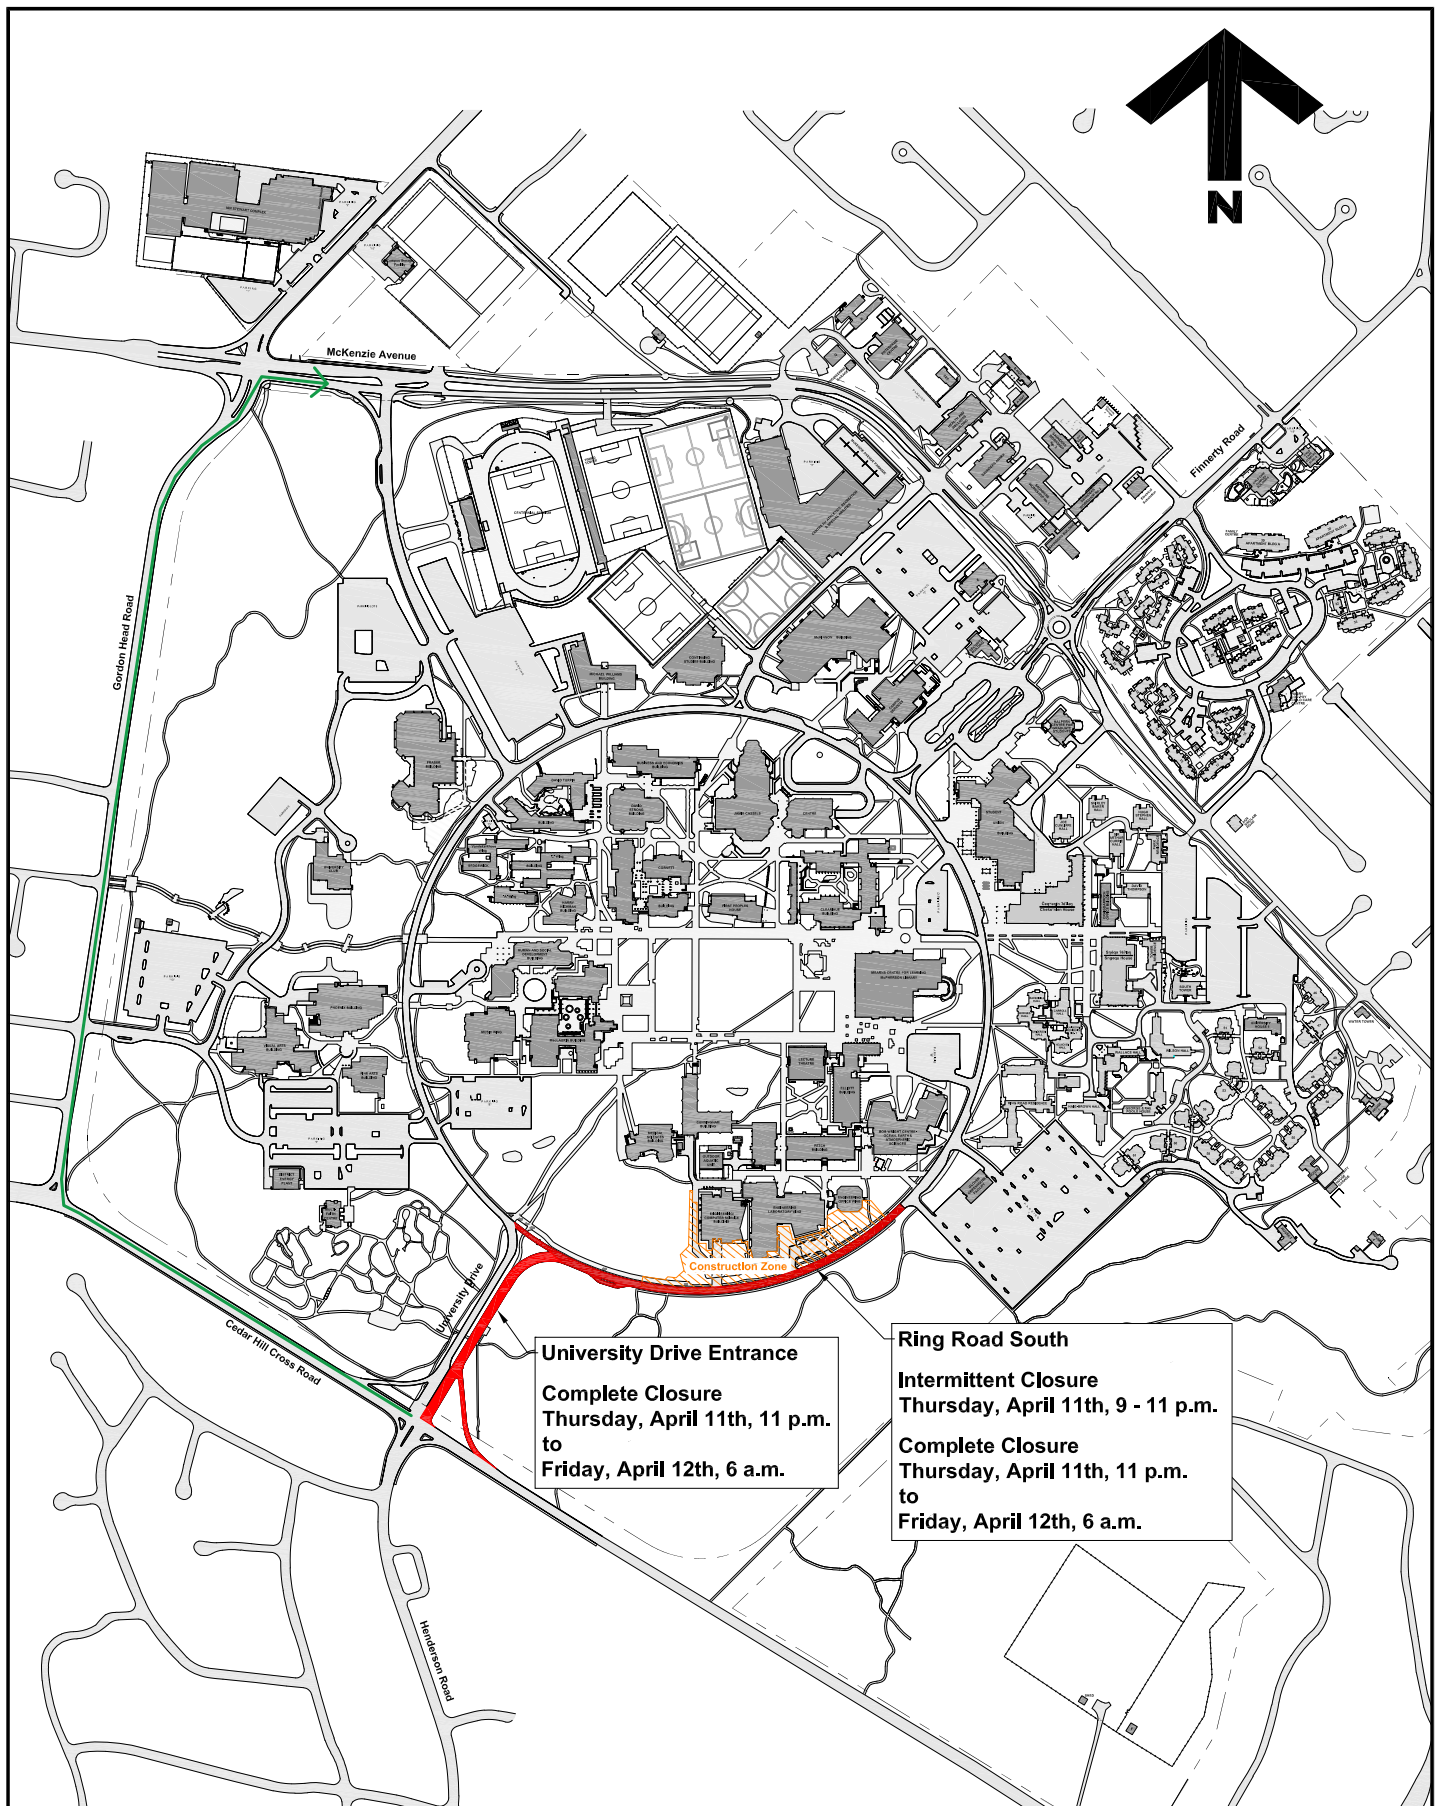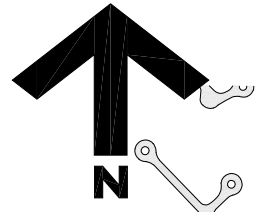

**University Drive Entrance**  
Complete Closure  
Thursday, April 11th, 11 p.m.  
to  
Friday, April 12th, 6 a.m.

**Ring Road South**  
Intermittent Closure  
Thursday, April 11th, 9 - 11 p.m.  
  
Complete Closure  
Thursday, April 11th, 11 p.m.  
to  
Friday, April 12th, 6 a.m.



**University  
of Victoria**

Facilities Management

Notes:  
↑ Vehicle Detour

Title:  
**Engineering Computer Science  
Expansion  
Ring Road Closure**

Date: **5 April 2024**  
Scale: **NTS**  
Drawn By: **JW**  
Project Number: **19-04057**  
Drawing No. **SK1**