


FACILITIES MANAGEMENT

Saunders Building

PO Box 1700 STN CSC Victoria BC V8W 2Y2 Canada


Title:	Campus Cycling Plan Implementation – <ul style="list-style-type: none">• Gabriola Road Closure• Ring Road Inner Lane Closure
Location:	Gabriola and Ring Road – see attached map
Description:	<p>Facilities Management is working with Sparker Construction Ltd. on the paving of a section of Gabriola Road at the crosswalk to the Continuing Studies Building and the inner lane of Ring Road as shown on the attached map.</p> <p>This paving is scheduled for May 16, 2024, and will require the closure of Gabriola Road to vehicle traffic for the day. The <i>outer</i> lane of Ring Road will be open as will the pedestrian sidewalks.</p> <p>Traffic control personnel will be on site to direct vehicular and pedestrian traffic. Please respect their directions and signage during this activity.</p> <p>For more information, please visit the Campus Planning website at www.uvic.ca/cyclingplan.</p>
Time frame:	Thursday, May 16, 2024 – 8:00am to 4:00pm
FMGT contact:	Terry Moen, Project Manager
Email address:	tmoen@uvic.ca
Phone:	250-721-7620

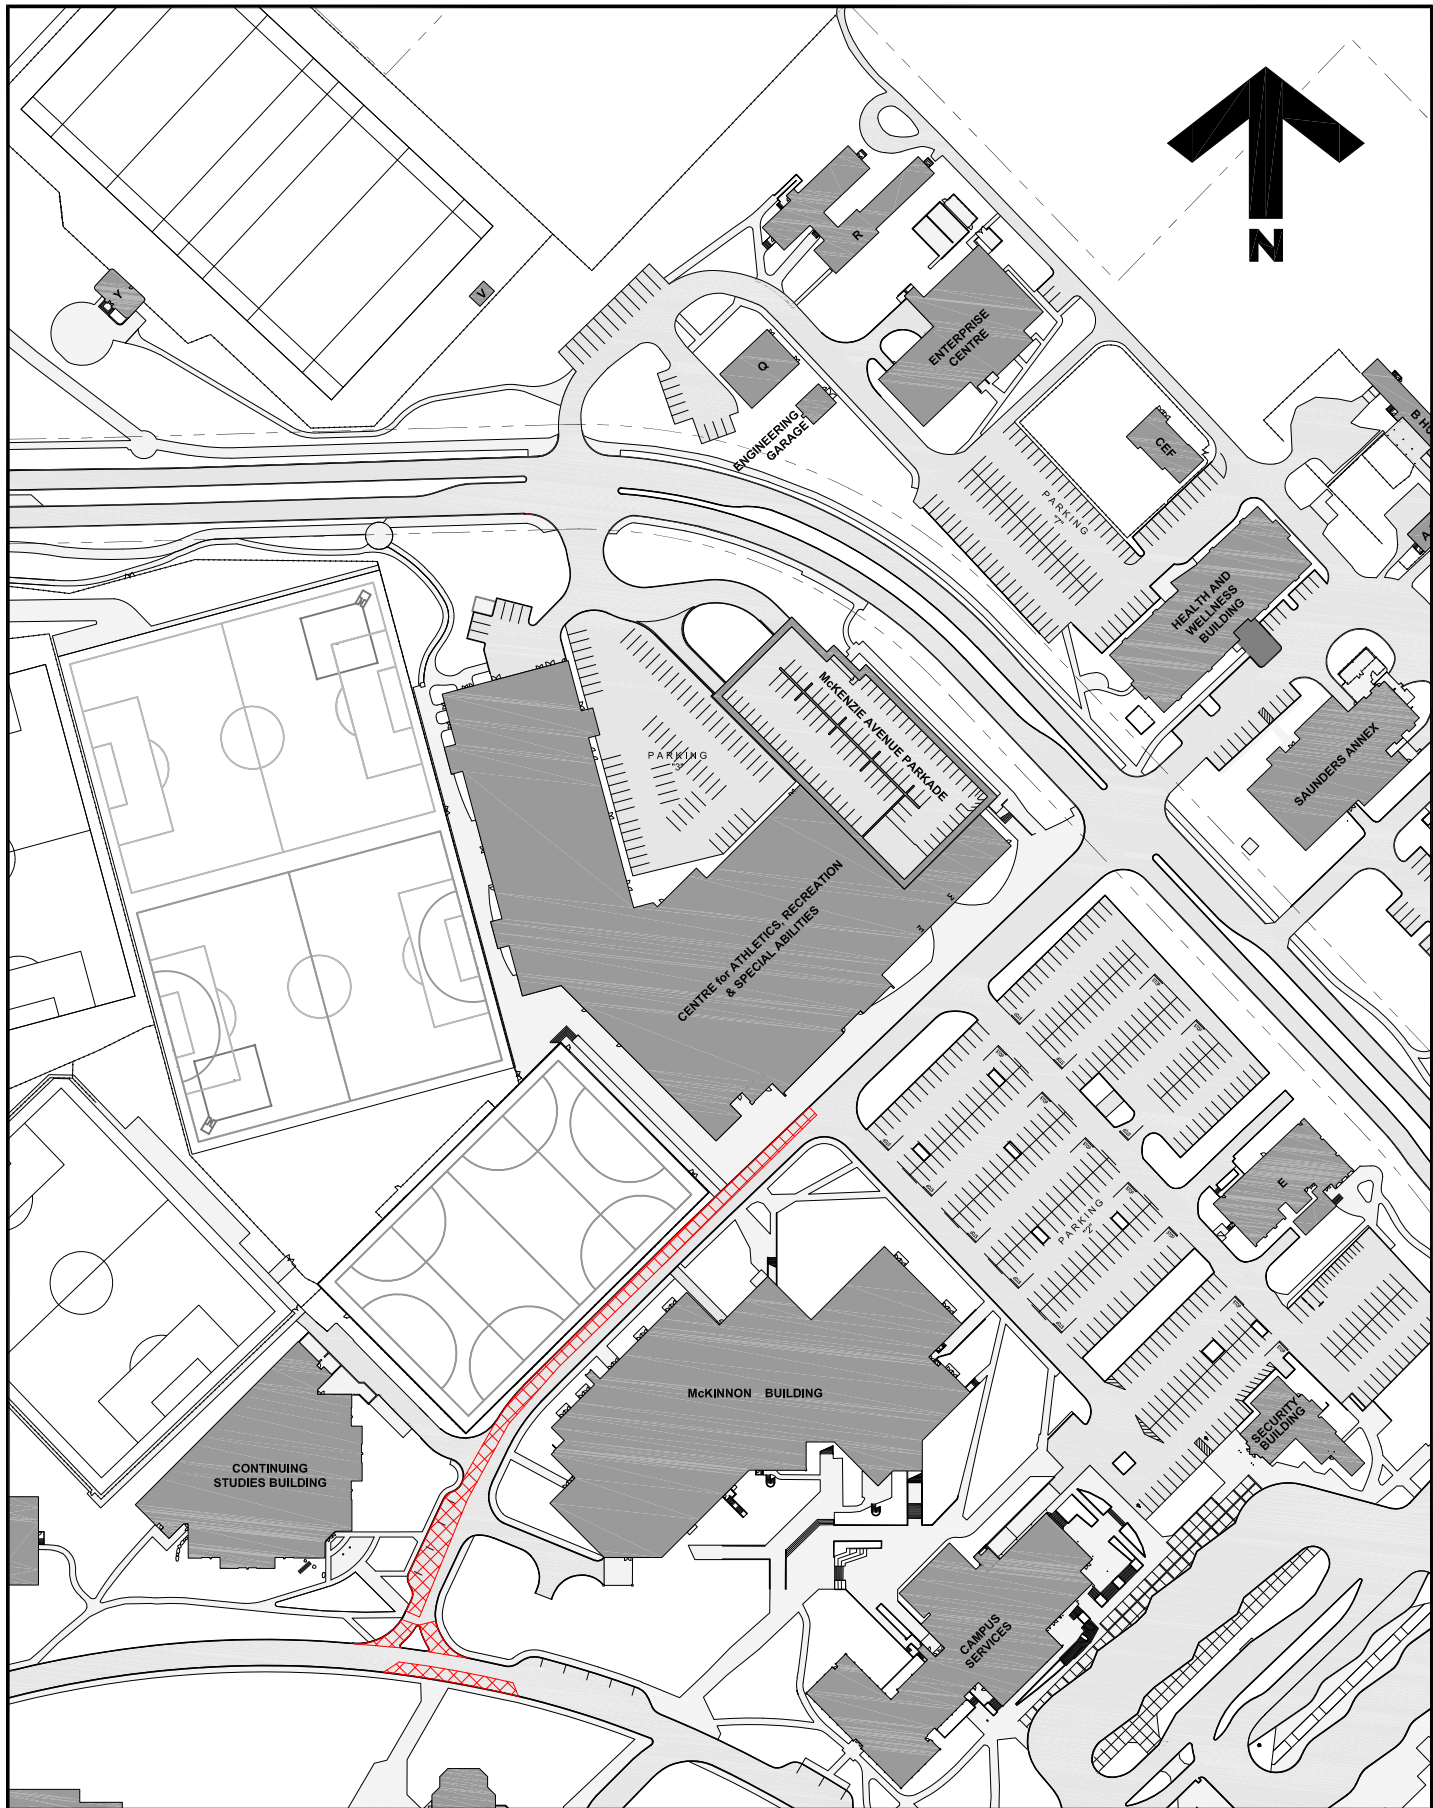

**University
of Victoria**

Facilities Management

Notes:

 Road Closed
May 16th, 2024

**Note: Sidewalks to
Remain Open.**

Title:

**Campus Cycling Plan
Implementation
Road & Lane Closures
Project Notice**

Date:

8 May 2024

Scale:

1:2000

Drawn By:

JW

Project Number:

23-05875

Drawing No.

SK1