



FACILITIES MANAGEMENT

Saunders Building

PO Box 1700 STN CSC Victoria BC V8W 2Y2 Canada

Title:	Sedgewick – All Gender Single-User Washroom Renovation
Location:	Sedgewick B126 Women’s and All Gender Washrooms
Description:	<p>Facilities Management will be working with Aral Construction (2014) Ltd. to do some remedial plumbing and drywall work in Sedgewick B126 Women’s and All Gender Washroom. The washrooms will be closed during the renovations.</p> <p>Sedgewick A129 is the closest alternative women’s washroom during this time frame. Please see attached map for all alternate locations in the Sedgewick Buildings.</p> <p>We apologise for the inconvenience this may cause.</p>
Time frame:	Wednesday May 22 through June 5, 2024 (approximately)
FMGT contact:	Kim Frechette, Project Manager
Email address:	kfrechette@uvic.ca
Phone:	250-516-2922

Notes:

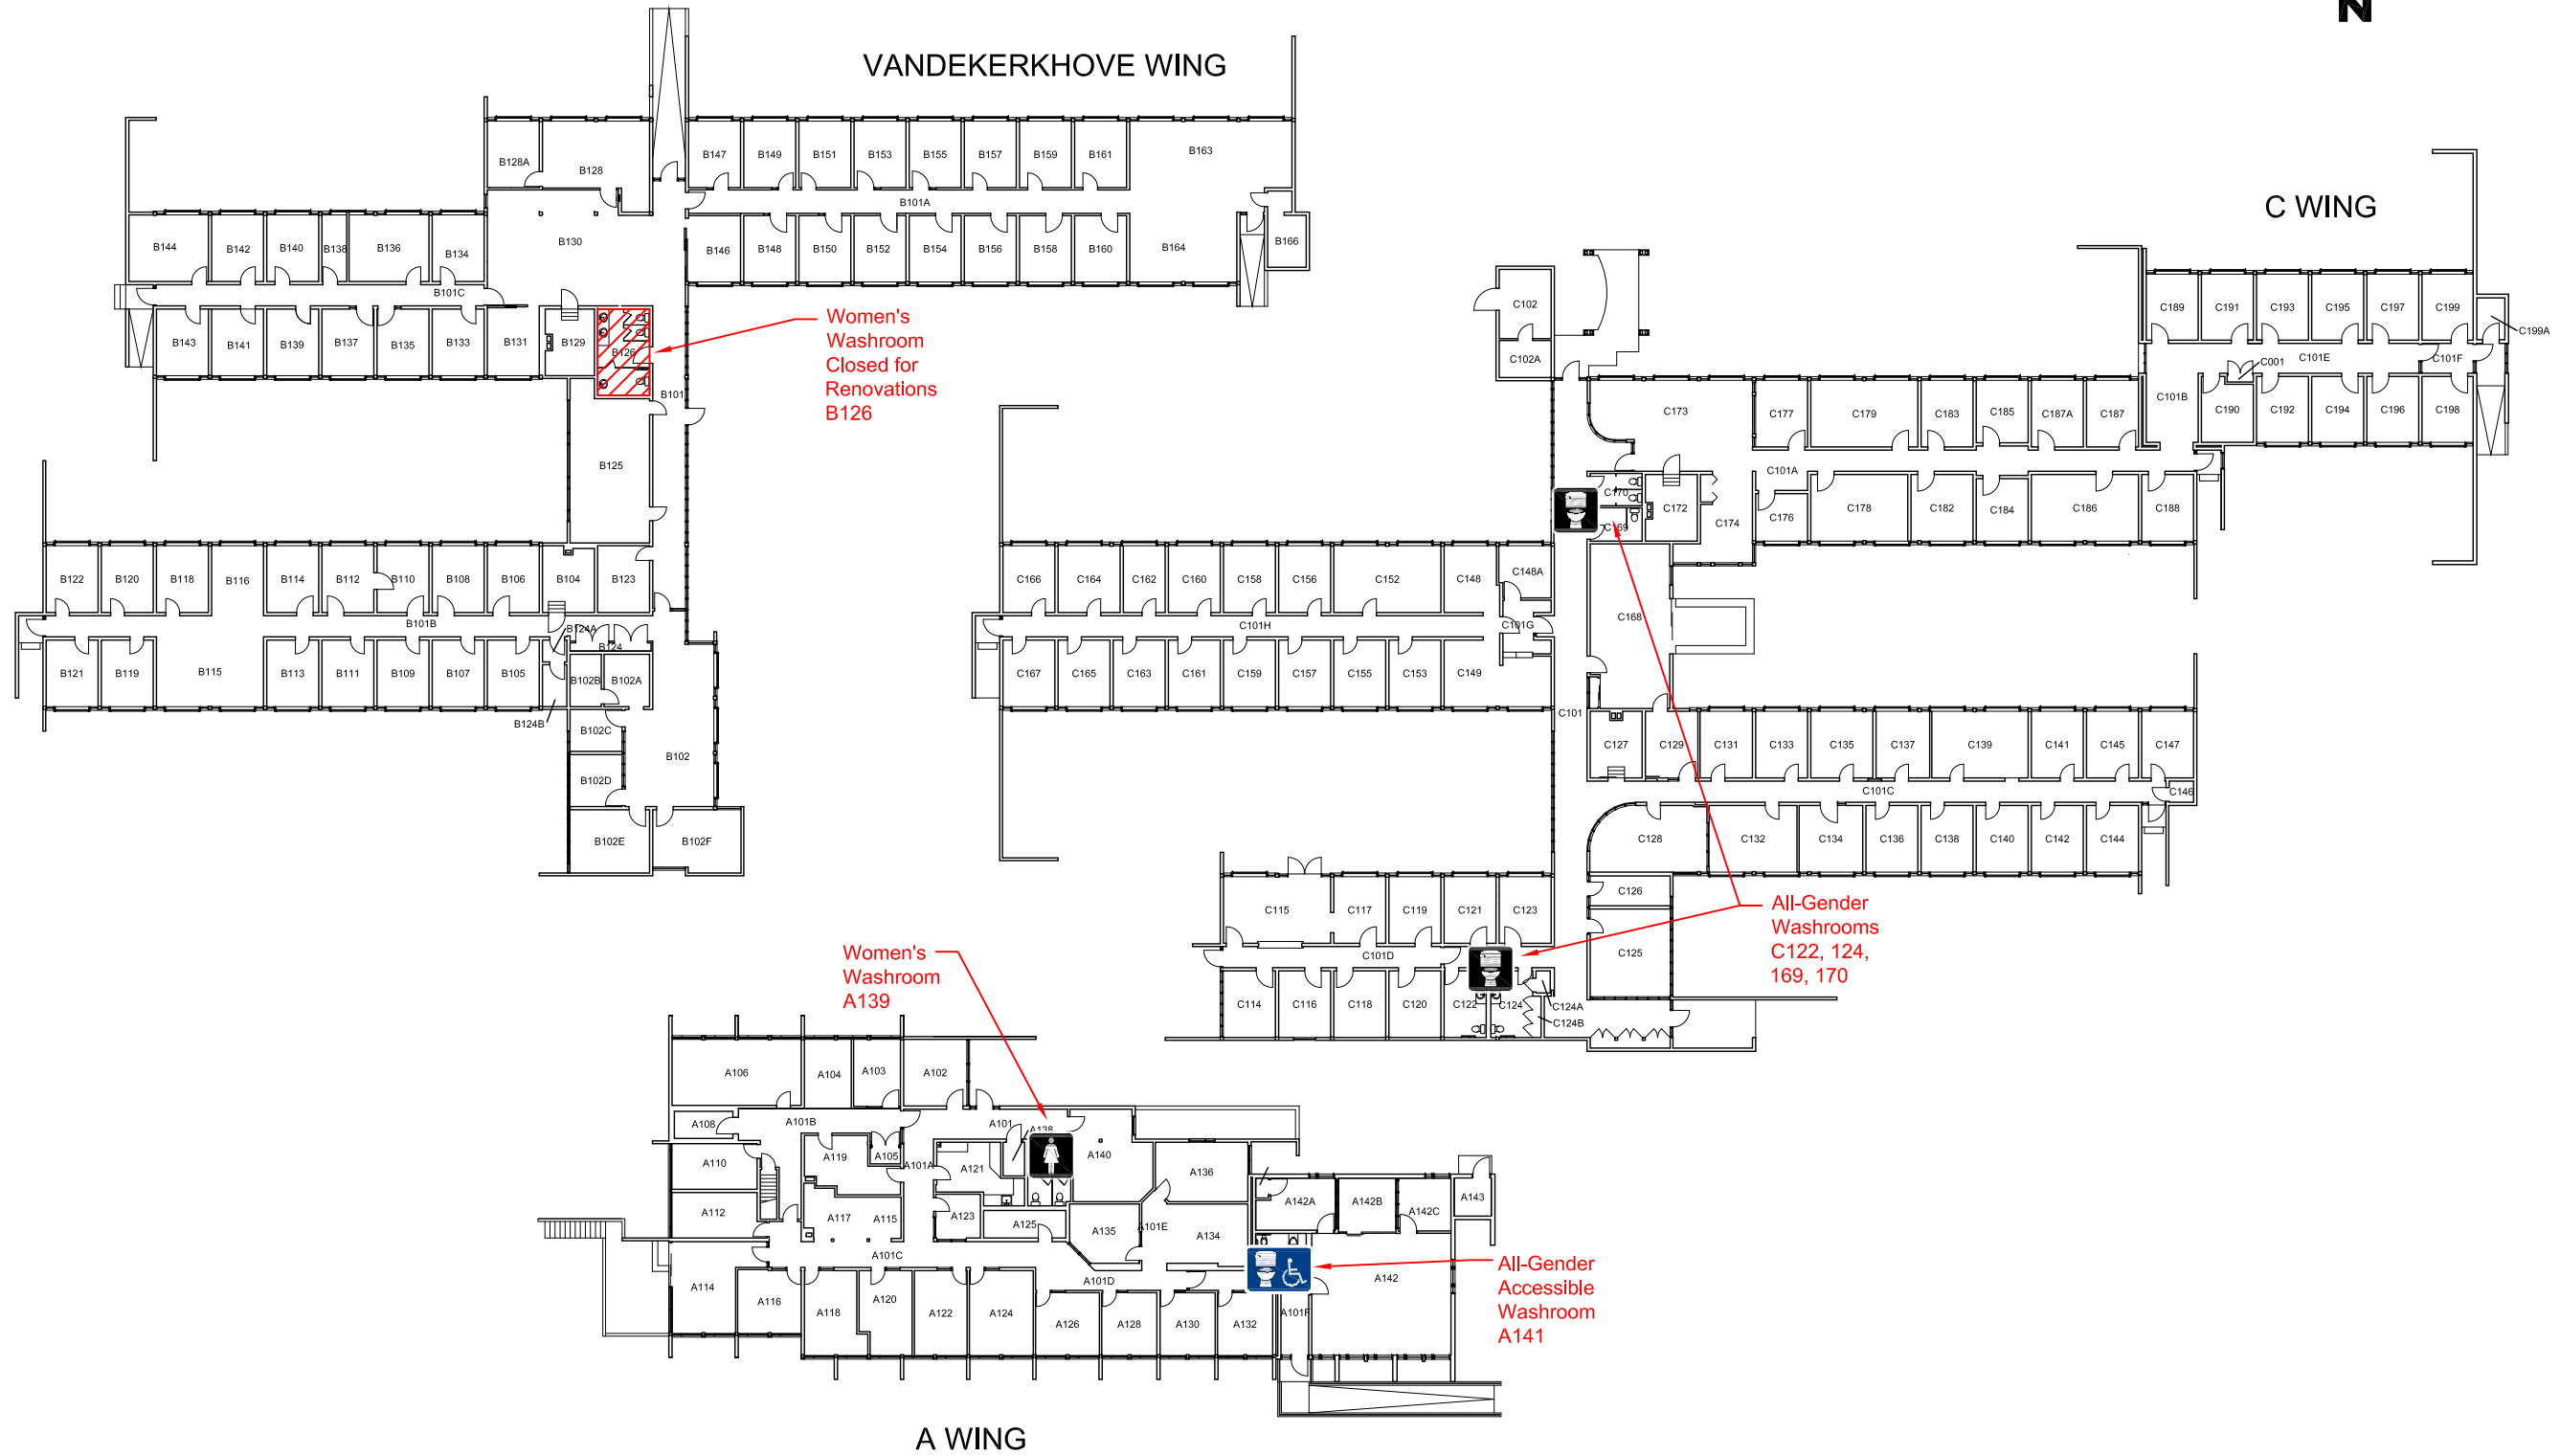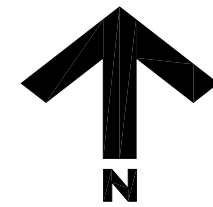

Title:
**Sedgwick Building
Washroom Renovations**

Date: **11 October 2023**
 Scale: **1:400**
 Drawn By: **JW**
 Project Number: **23-05915**
 Drawing No. **SK1**