



FACILITIES MANAGEMENT

Saunders Building

PO Box 1700 STN CSC Victoria BC V8W 2Y2 Canada


Title:	Campus Cycling Plan Implementation – Line Painting <ul style="list-style-type: none">• Gabriola Road• Ring Road
Location:	Gabriola and Ring Road – see attached map
Description:	<p>Facilities Management is working with Sparker Construction Ltd. on the line painting (cross walks, center lines, conflict zone green paint, etc.) on Ring Road and Gabriola Road as shown on the attached map.</p> <p>This line painting is scheduled for Thursday, May 23, 2024, and will reduce Ring Road to single lane traffic. This work will also require a closure of Gabriola Road for approximately two hours during the day.</p> <p>Traffic control personnel will be on site to direct vehicular and pedestrian traffic. Please respect their directions and signage during this activity.</p> <p>For more information, please visit the Campus Planning website at www.uvic.ca/cyclingplan.</p>
Time frame:	Thursday, May 23, 2024 – 8:00am to 4:00pm
FMGT contact:	Terry Moen, Project Manager
Email address:	tmoen@uvic.ca
Phone:	250-721-7620



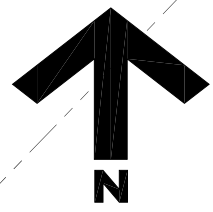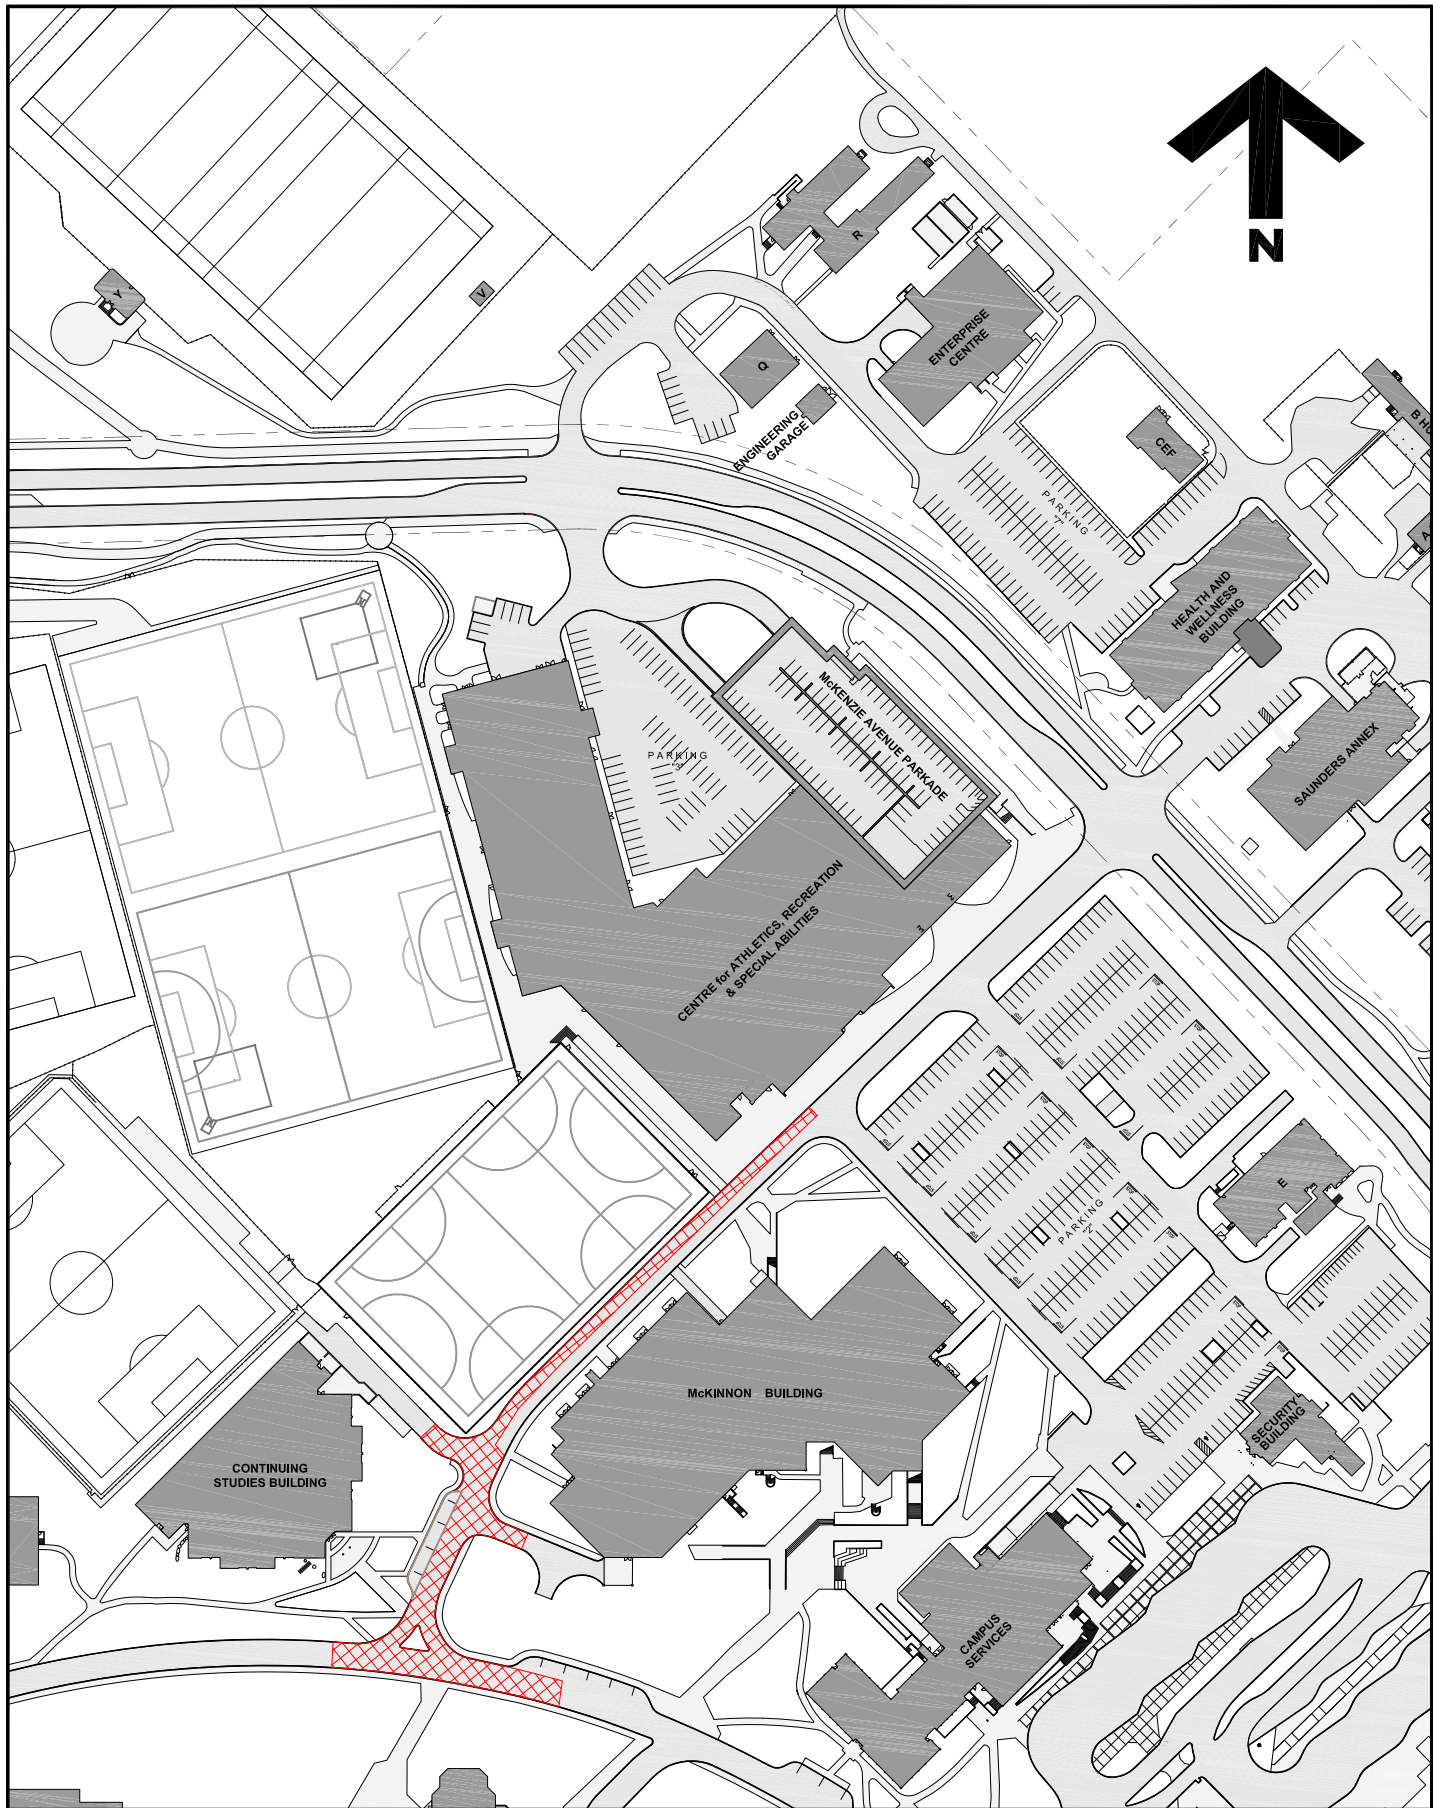

**University
of Victoria**

Facilities Management

Notes:
 Lane Closures
 May 23rd, 2024

Note: Sidewalks to
 Remain Open.

Title:
**Campus Cycling Plan
 Implementation
 Road & Lane Closures
 Project Notice**

Date: **21 May 2024**
 Scale: **1:2000**
 Drawn By: **JW**
 Project Number: **23-05875**
 Drawing No. **SK1**