


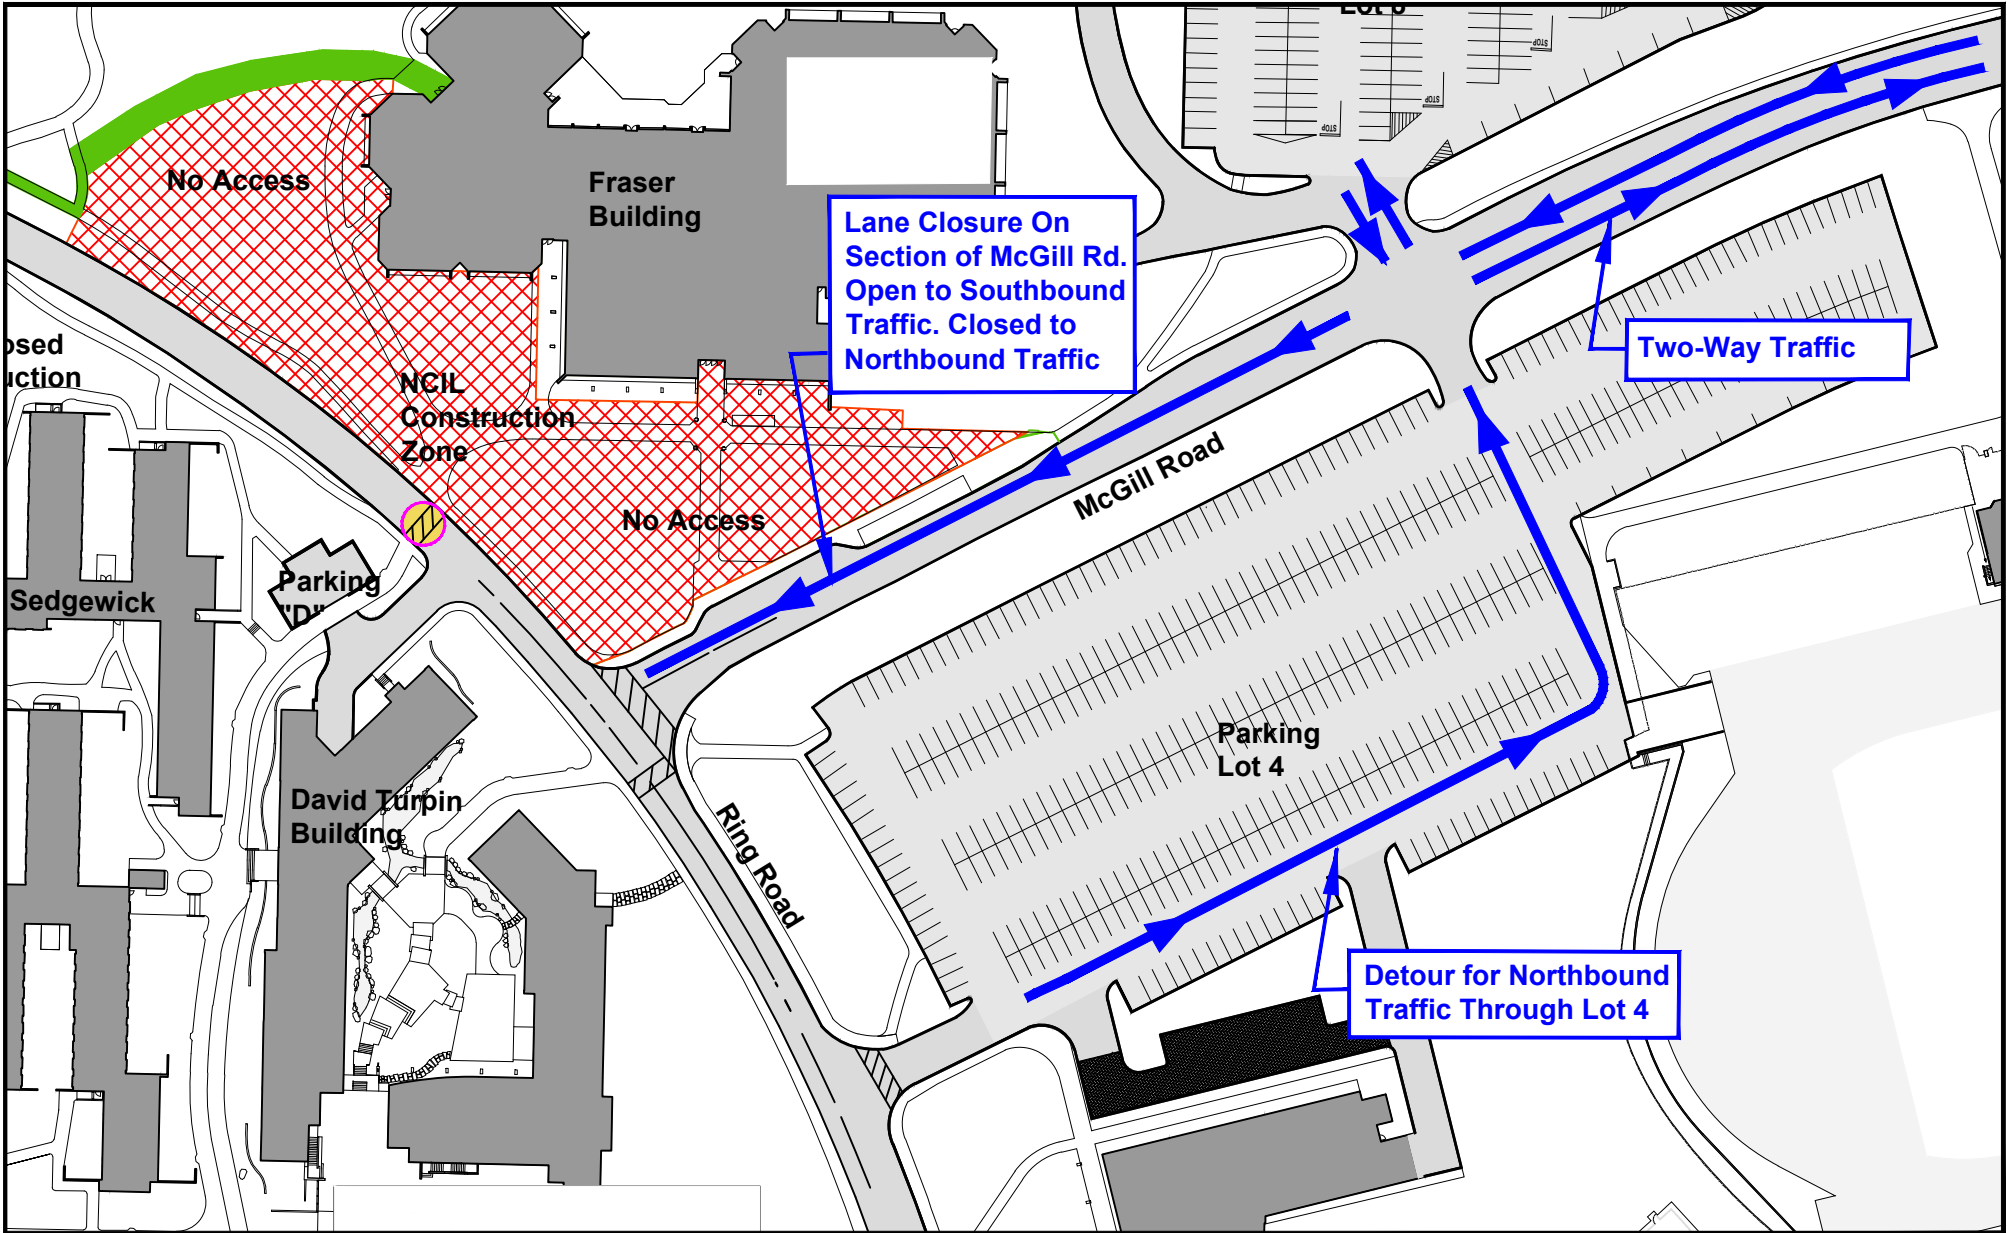
FACILITIES MANAGEMENT

Saunders Building

PO Box 1700 STN CSC Victoria BC V8W 2Y2 Canada

Title:	McGill Road – Lane Closure
Location:	McGill Road
Description:	<p>Facilities Management is working with Chandos Construction and Sparker Construction to construct the new two-way bike lane and pedestrian walkway along McGill Road. This project is part of the UVic Campus Cycling Plan and will provide connection between McKenzie Avenue and the centre of the UVic Campus.</p> <p>The South end of McGill Road will be reduced to one lane beginning on Thursday, June 6, at 4:00pm until Friday, June 7 at 7:00am.</p> <p>Southbound vehicular traffic will be maintained on McGill Road. Northbound vehicular traffic will be diverted through Parking Lot 4 (see attached map).</p> <p>Please follow the directions of signage and traffic management personnel.</p>
Time frame:	Thursday, June 6, 2024, 4:00pm to Friday, June 7, 2024, 7:00am
FMGT contact:	Tristan Lowenberger, Project Manager
Email address:	tristanlowenberger@uvic.ca
Phone:	250-661-0599





Notes:



**University
of Victoria**

Facilities Management

Title:
McGill Road
Lane Closure
Thursday June 6 - 4:00 p.m.
to Friday June 7 - 7:00 a.m.

Date: June 4, 2024
Scale: NTS
Drawn By: djp
Project Number: 20-04526
Drawing No. SK - 1