


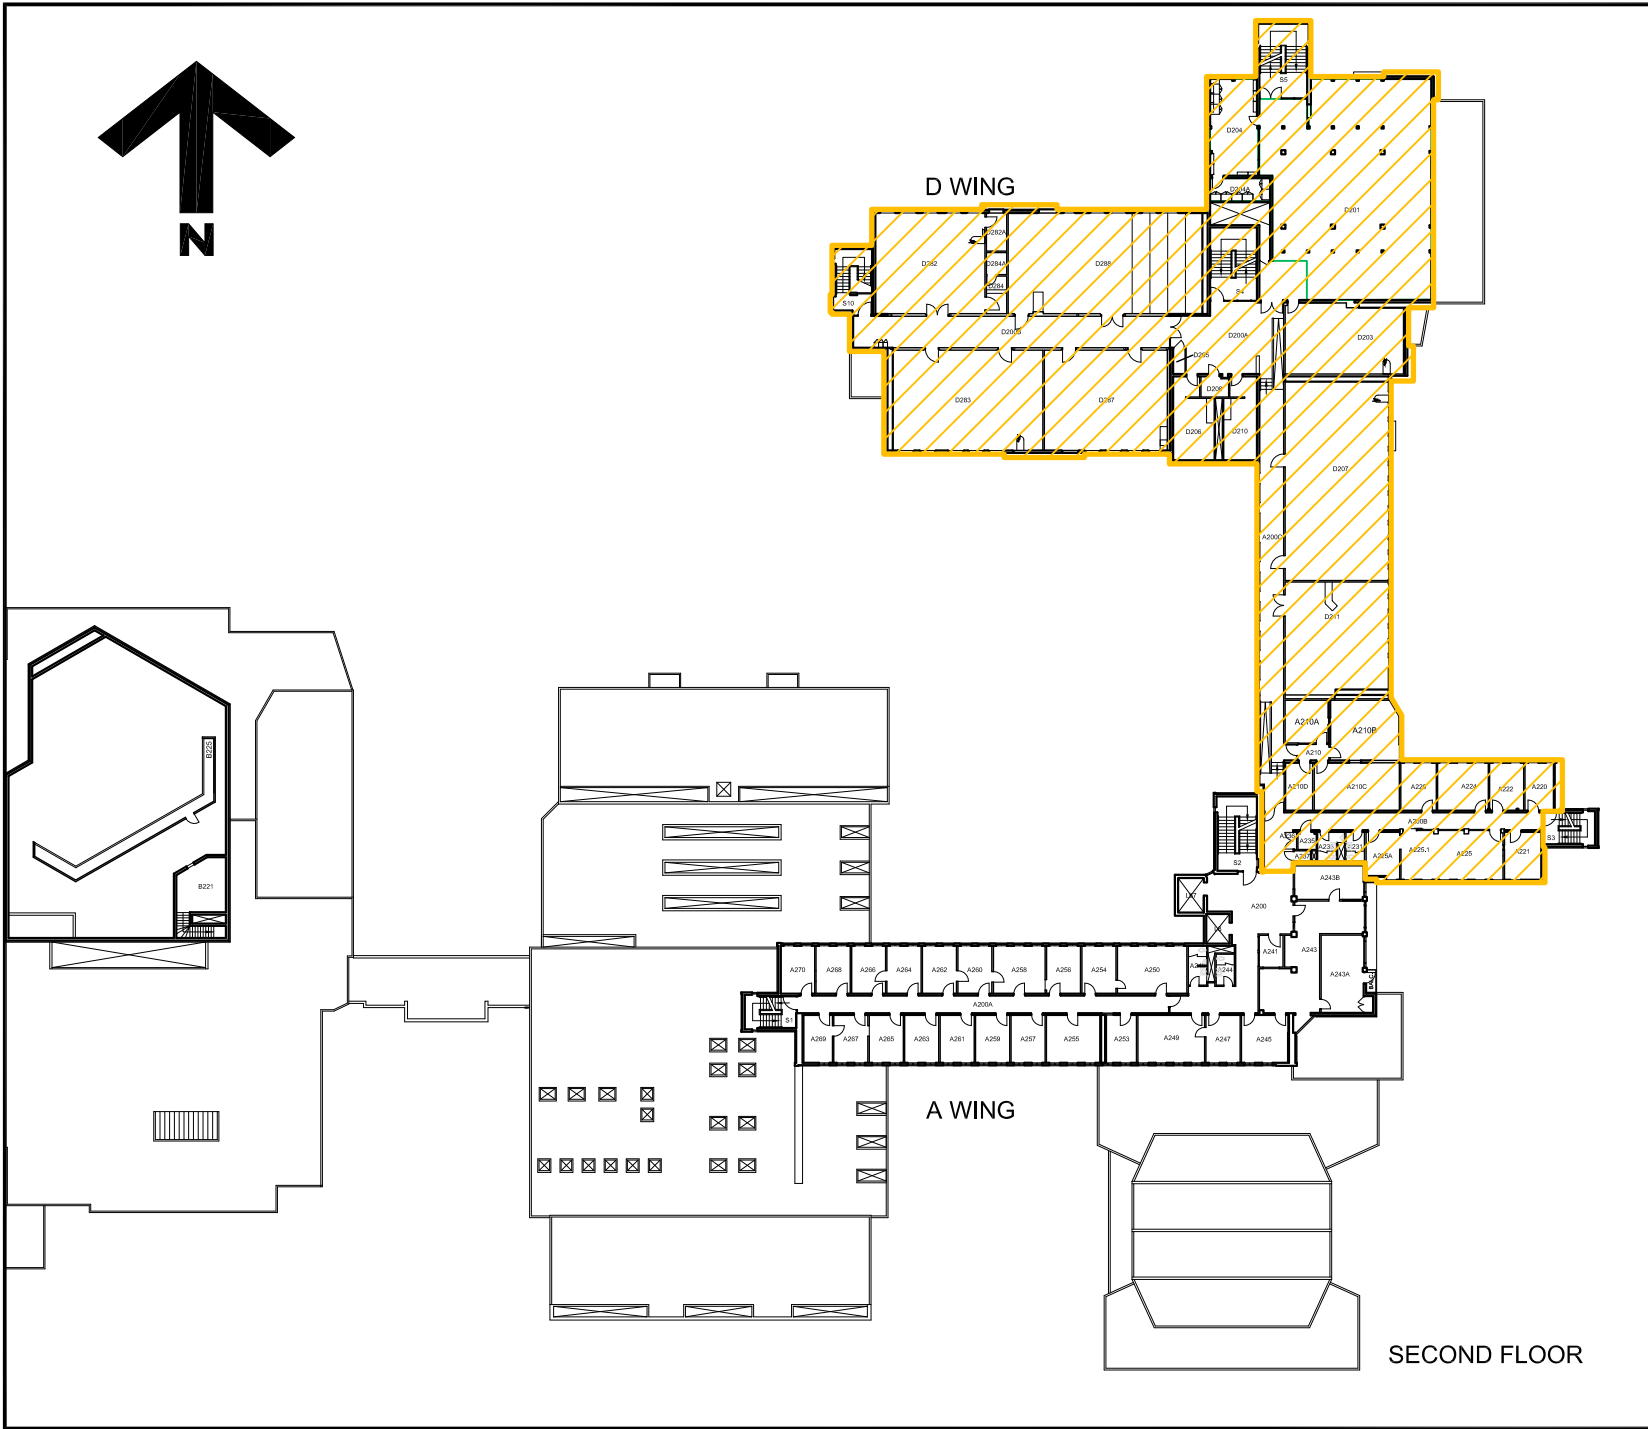
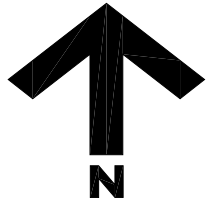
FACILITIES MANAGEMENT

Saunders Building

PO Box 1700 STN CSC Victoria BC V8W 2Y2 Canada

Title:	MacLaurin D-Wing – Accelerating Community Energy Transformation (ACET) Research Headquarters Renovation
Location:	MacLaurin A-Wing Level 2 and D-Wing Level 2 & 3
Description:	<p>Facilities Management in coordination with Pinnacle Fire Protection and LGF Environmental Services Ltd. will be demolishing and abating spaces in the MacLaurin D-Wing D201/D302. Work will commence June 18, 2024 with an anticipated completion date of July 25, 2024. Temporary noise disruptions are anticipated.</p> <p>Work to include Facilities Management sprinkler shutdown. This shutdown will deactivate the sprinkler system on A-wing and D-wing Level 2 and D-wing Level 3 beginning June 18 at 6am, for approximately 24-48 hours. All other fire alarm devices (Pull Stations and Smoke Detectors) will remain active throughout the building. Fire watch patrol will be monitoring affected spaces after hours.</p>
Time frame:	June 18, 2024 to July 25, 2024 during normal working hours
FMGT contact:	Melissa Freeman, Project Manager Kim Frechette, Project Manager
Email address:	melissafreeman@uvic.ca kfrechette@uvic.ca
Phone:	M: 250-638-3459 K: 250-516-2922





**University
of Victoria**

Facilities Management

Notes:





Sprinkler Shutdown
Area

This drawing is for reference only. All site dimensions and conditions must be field-verified and reflected in all drawings submitted to UVic. The UVic title block is for FMGT use only. Modifications made to this document must be represented by the modifiers own title block. Any discrepancies found in UVic drawings must be communicated to UVic FMGT Project Manager assigned to the Project.

Title:
**MacLaurin Building
Level 2
Sprinkler Shutdown
Project Notice**

Date: **17 June 2024**
Scale: **1:650**
Drawn By: **JW**
Project Number: **24-06148**
Drawing No. **SK1**

SECOND FLOOR

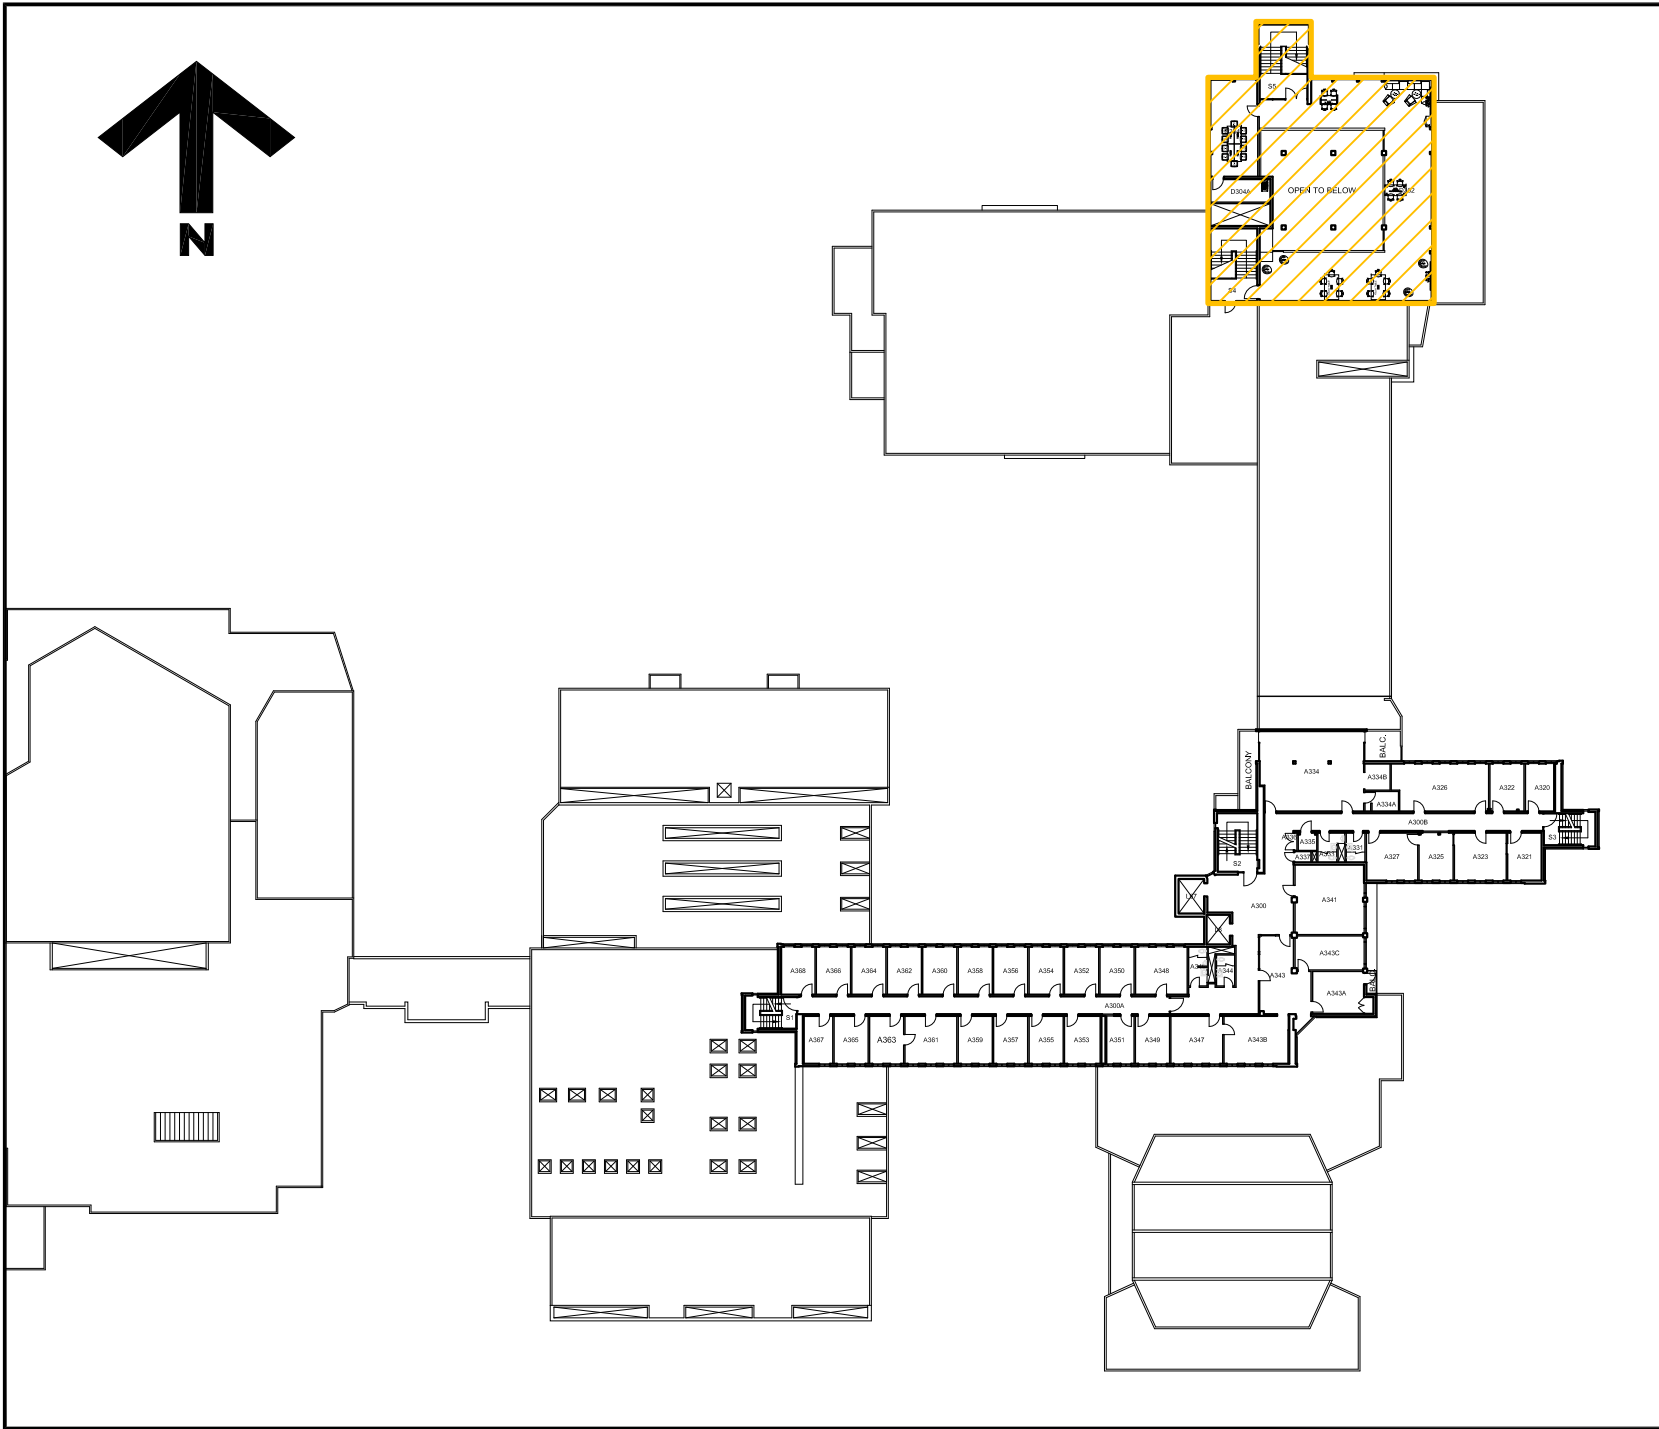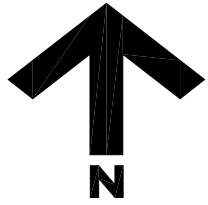

Notes:
 Sprinkler Shutdown Area

This drawing is for reference only. All site dimensions and conditions must be field-verified and reflected in all drawings submitted to UVic. The UVic title block is for FMGT use only. Modifications made to this document must be represented by the modifiers own title block. Any discrepancies found in UVic drawings must be communicated to UVic FMGT Project Manager assigned to the Project.

Title:
**MacLaurin Building
 Level 3
 Sprinkler Shutdown
 Project Notice**

Date: **17 June 2024**
 Scale: **1:650**
 Drawn By: **JW**
 Project Number: **24-06148**
 Drawing No. **SK2**