


FACILITIES MANAGEMENT

Saunders Building

PO Box 1700 STN CSC Victoria BC V8W 2Y2 Canada

Title:	Campus Cycling Plan Implementation – Lighting
Location:	Gabriola at Ring Road
Description:	<p>Facilities Management is working with Sparker Construction Ltd. on the replacement of four streetlights along Gabriola Road.</p> <p>This work will require excavation and light pole installations in the areas shown on the attached map and may require the intermittent closure of Gabriola Road while the work is being preformed.</p> <p>Traffic control personnel will be on site as required to direct vehicular and pedestrian traffic. Please respect their directions and signage during this activity.</p> <p>For more information, please visit the Campus Planning website at www.uvic.ca/cyclingplan.</p>
Time frame:	Monday, July 22 nd to Friday, July 26 th – (7:30am to 4:30 pm)
FMGT contact:	Randy Carter, Project Manager
Email address:	rcarter@uvic.ca
Phone:	(250) 882-4933

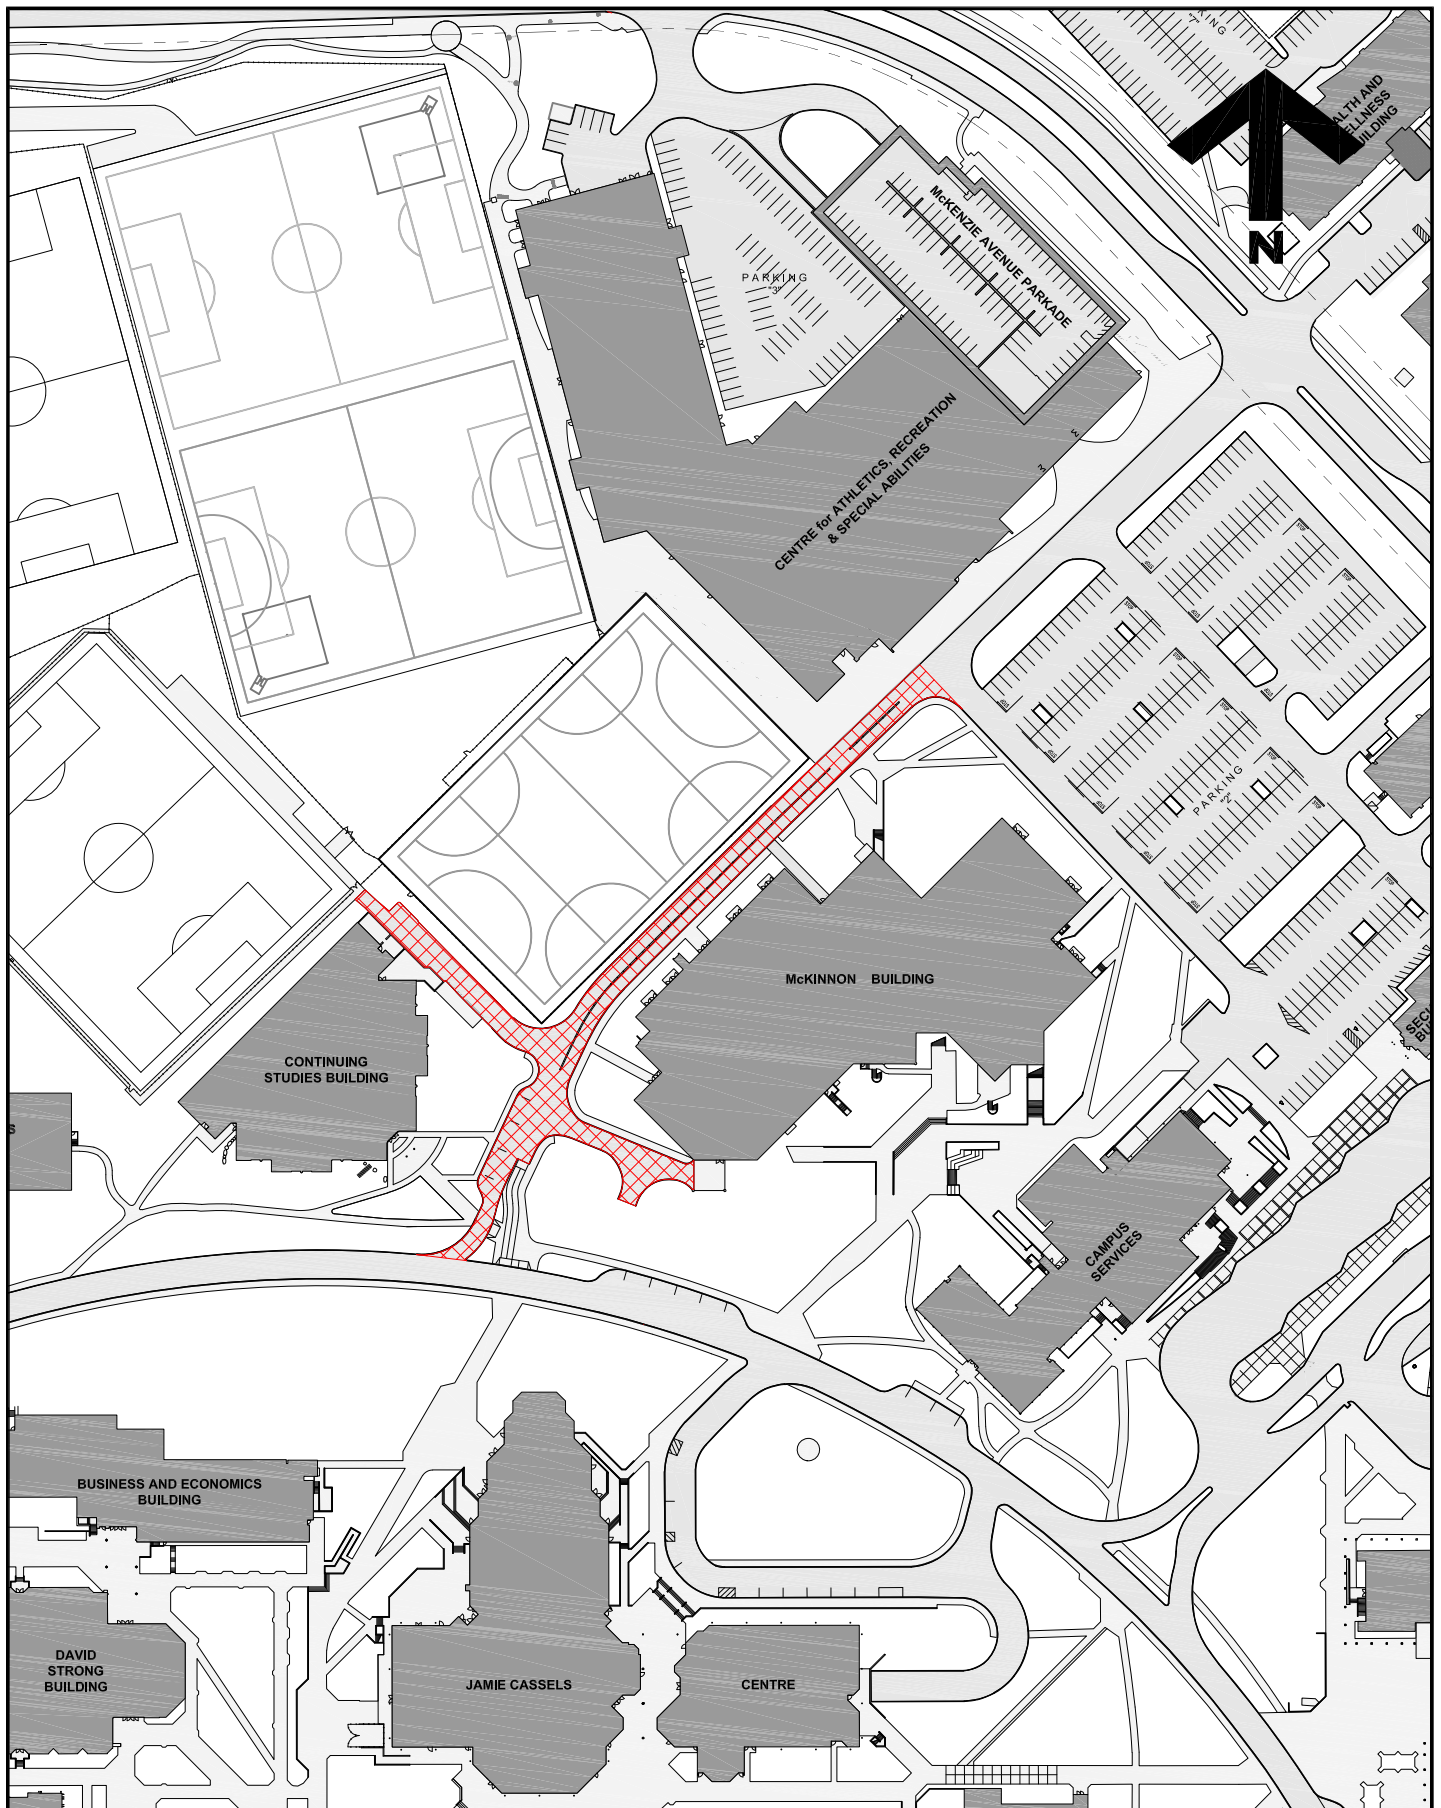

**University
of Victoria**

Facilities Management

Notes:

-  Roads potentially affected by Streetlight Installation

Title:

**Campus Cycling Plan
Implementation
Road & Lane Closures
Project Notice**

Date:

16 July 2024

Scale:

1:2000

Drawn By:

JW

Project Number:

23-05875

Drawing No.

SK1