

FACILITIES MANAGEMENT

Saunders Building

PO Box 1700 STN CSC Victoria BC V8W 2Y2 Canada

Title: MacLaurin D-Wing – **Accelerating Community Energy Transformation(ACET) Research Headquarters Renovation**

Location: MacLaurin A-Wing Level 2 and D-Wing Level 2 & 3

Description: Facilities Management in coordination with LGF Environmental Services Ltd. are demolishing and abating spaces in the MacLaurin D-Wing D201/D302.


A demolition waste bin is being temporarily added to the campus in the location shown on the attached plan. Bagged waste will be transported in covered rolling waste bins down the elevator to the waste bin for removal. Elevator service may be slow from time to time while bins are being loaded or unloaded.


Time frame: Beginning July 16, 2024 until complete

FMGT contact: Melissa Freeman, Project Manager & Kim Frechette, Project Manager

Email address: melissafreeman@uvic.ca
kfrechette@uvic.ca

Phone: 236-638-3459
250-516-2922



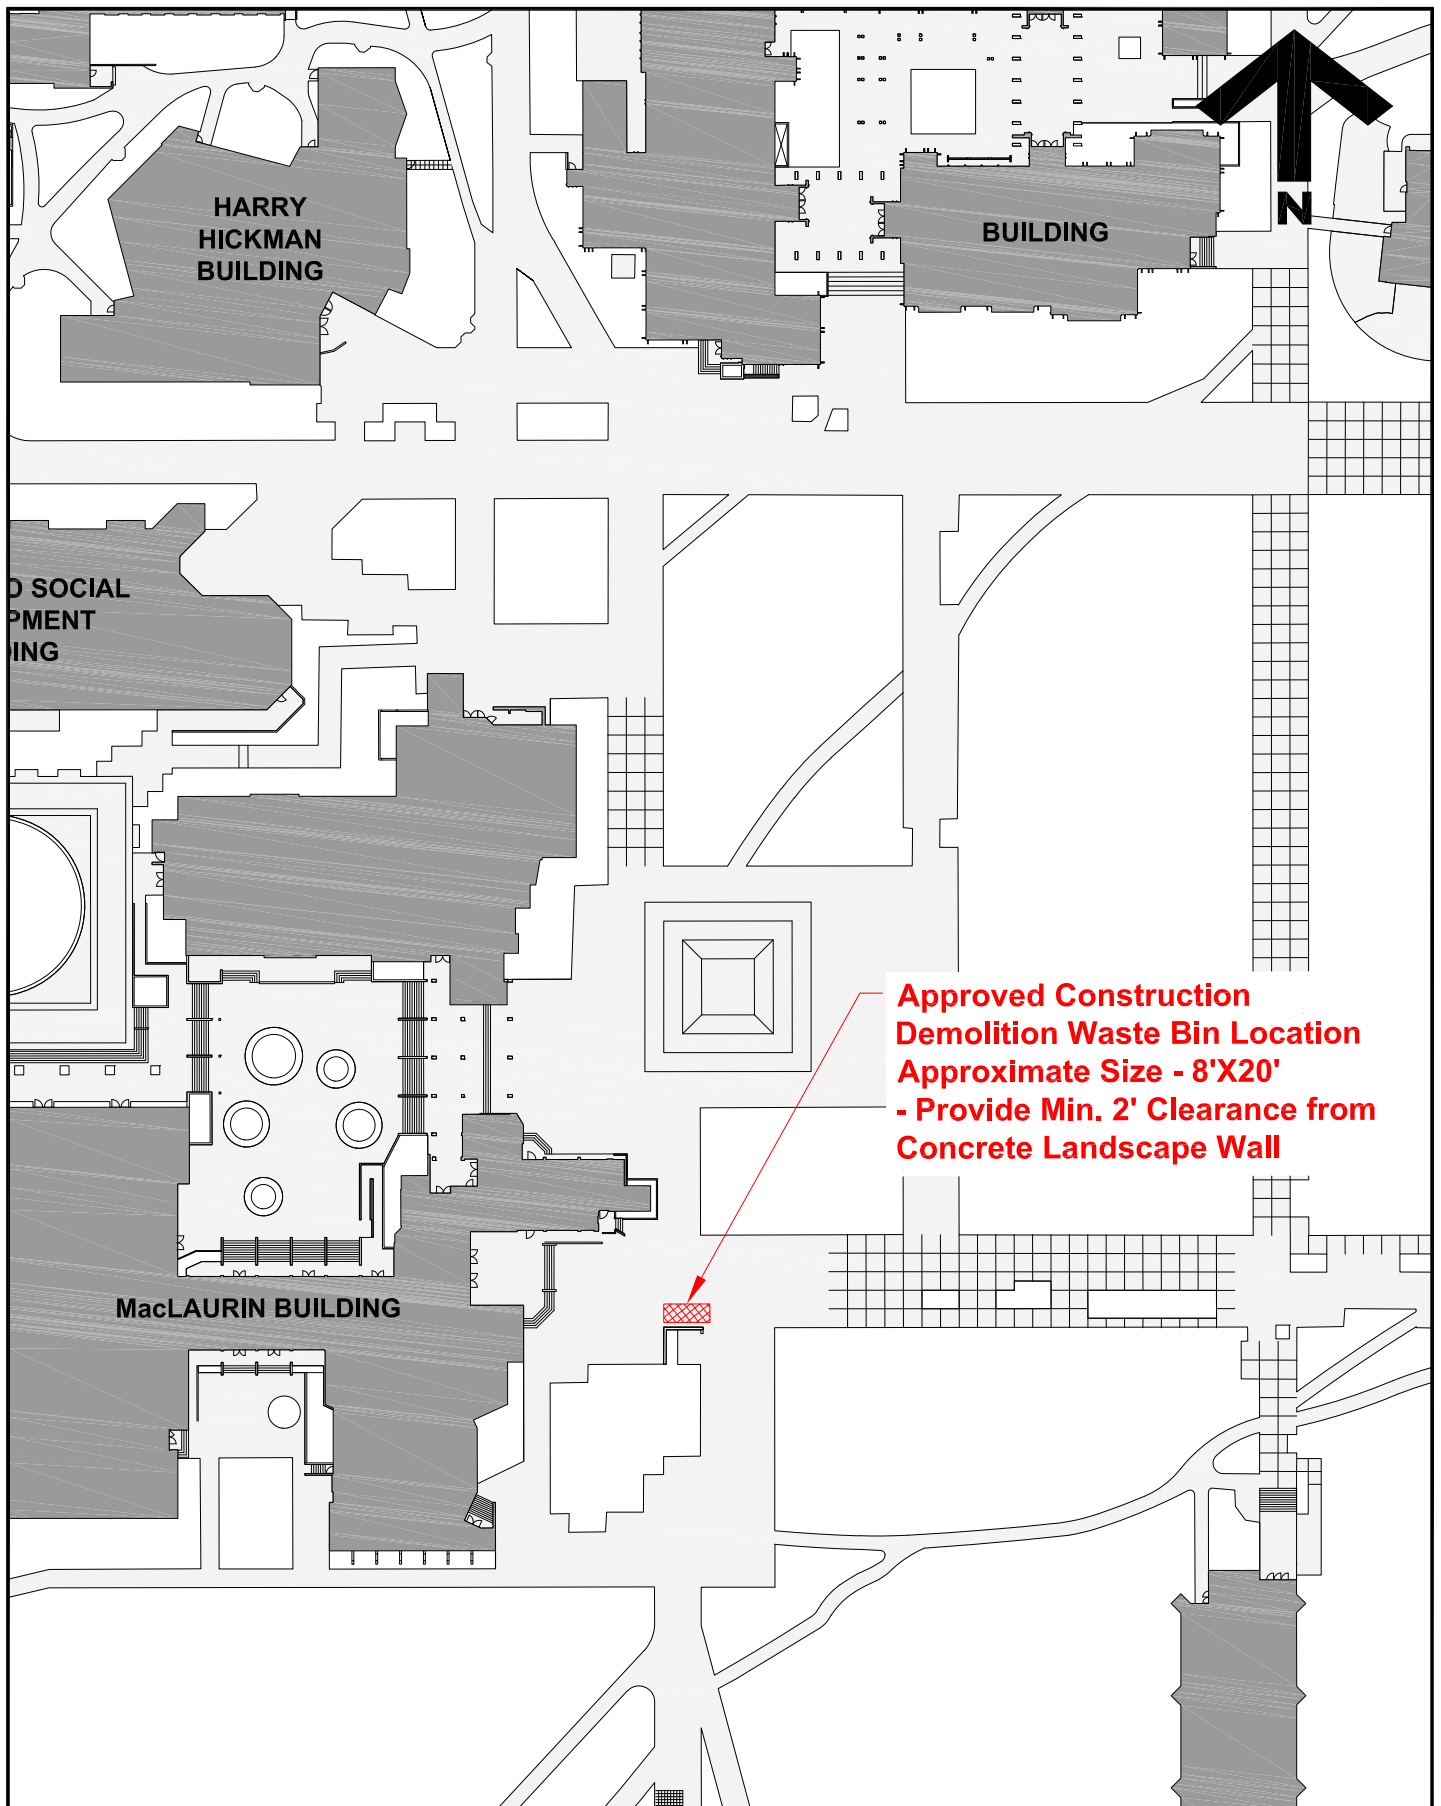

**Approved Construction
Demolition Waste Bin Location
Approximate Size - 8'X20'
- Provide Min. 2' Clearance from
Concrete Landscape Wall**



**University
of Victoria**

Facilities Management

Notes:

Title:

**MacLaurin Building
Construction Demolition
Waste Bin Location**

Date:

16 July 2024

Scale:

1:1000

Drawn By:

JW

Project Number:

21-06148

Drawing No.

SK1