

## FACILITIES MANAGEMENT

Saunders Building

PO Box 1700 STN CSC Victoria BC V8W 2Y2 Canada

---

**Title:** 20-04528 ELW Design Studio Lab

**Location impacted:** **Engineering Lab Wing**

**Description:** Facilities Management and Aral Construction are currently working on the creation of new design studio lab space in the former boiler room in ELW.

In support of this work, the domestic hot and cold water for the entire building will be briefly shut down for one hour to accommodate the installation of a bypass and valve.

During this time, no bathrooms, drinking fountains, or sinks will be functional within the ELW building. Alternative facilities are available at all floors, in the adjacent Engineering Computer Science Building and Petch Building.

Please reach out with questions or concerns about impact to your space.



**Time frame:** Thursday August 8<sup>th</sup>, 2024, 7:30- 8:30 am

**FMGT contact:** Jen Miley, Project Manager

**Email address:** [jmiley@uvic.ca](mailto:jmiley@uvic.ca)

**Phone:** 250-661-0981



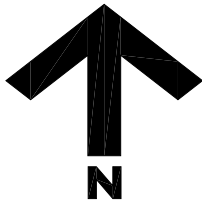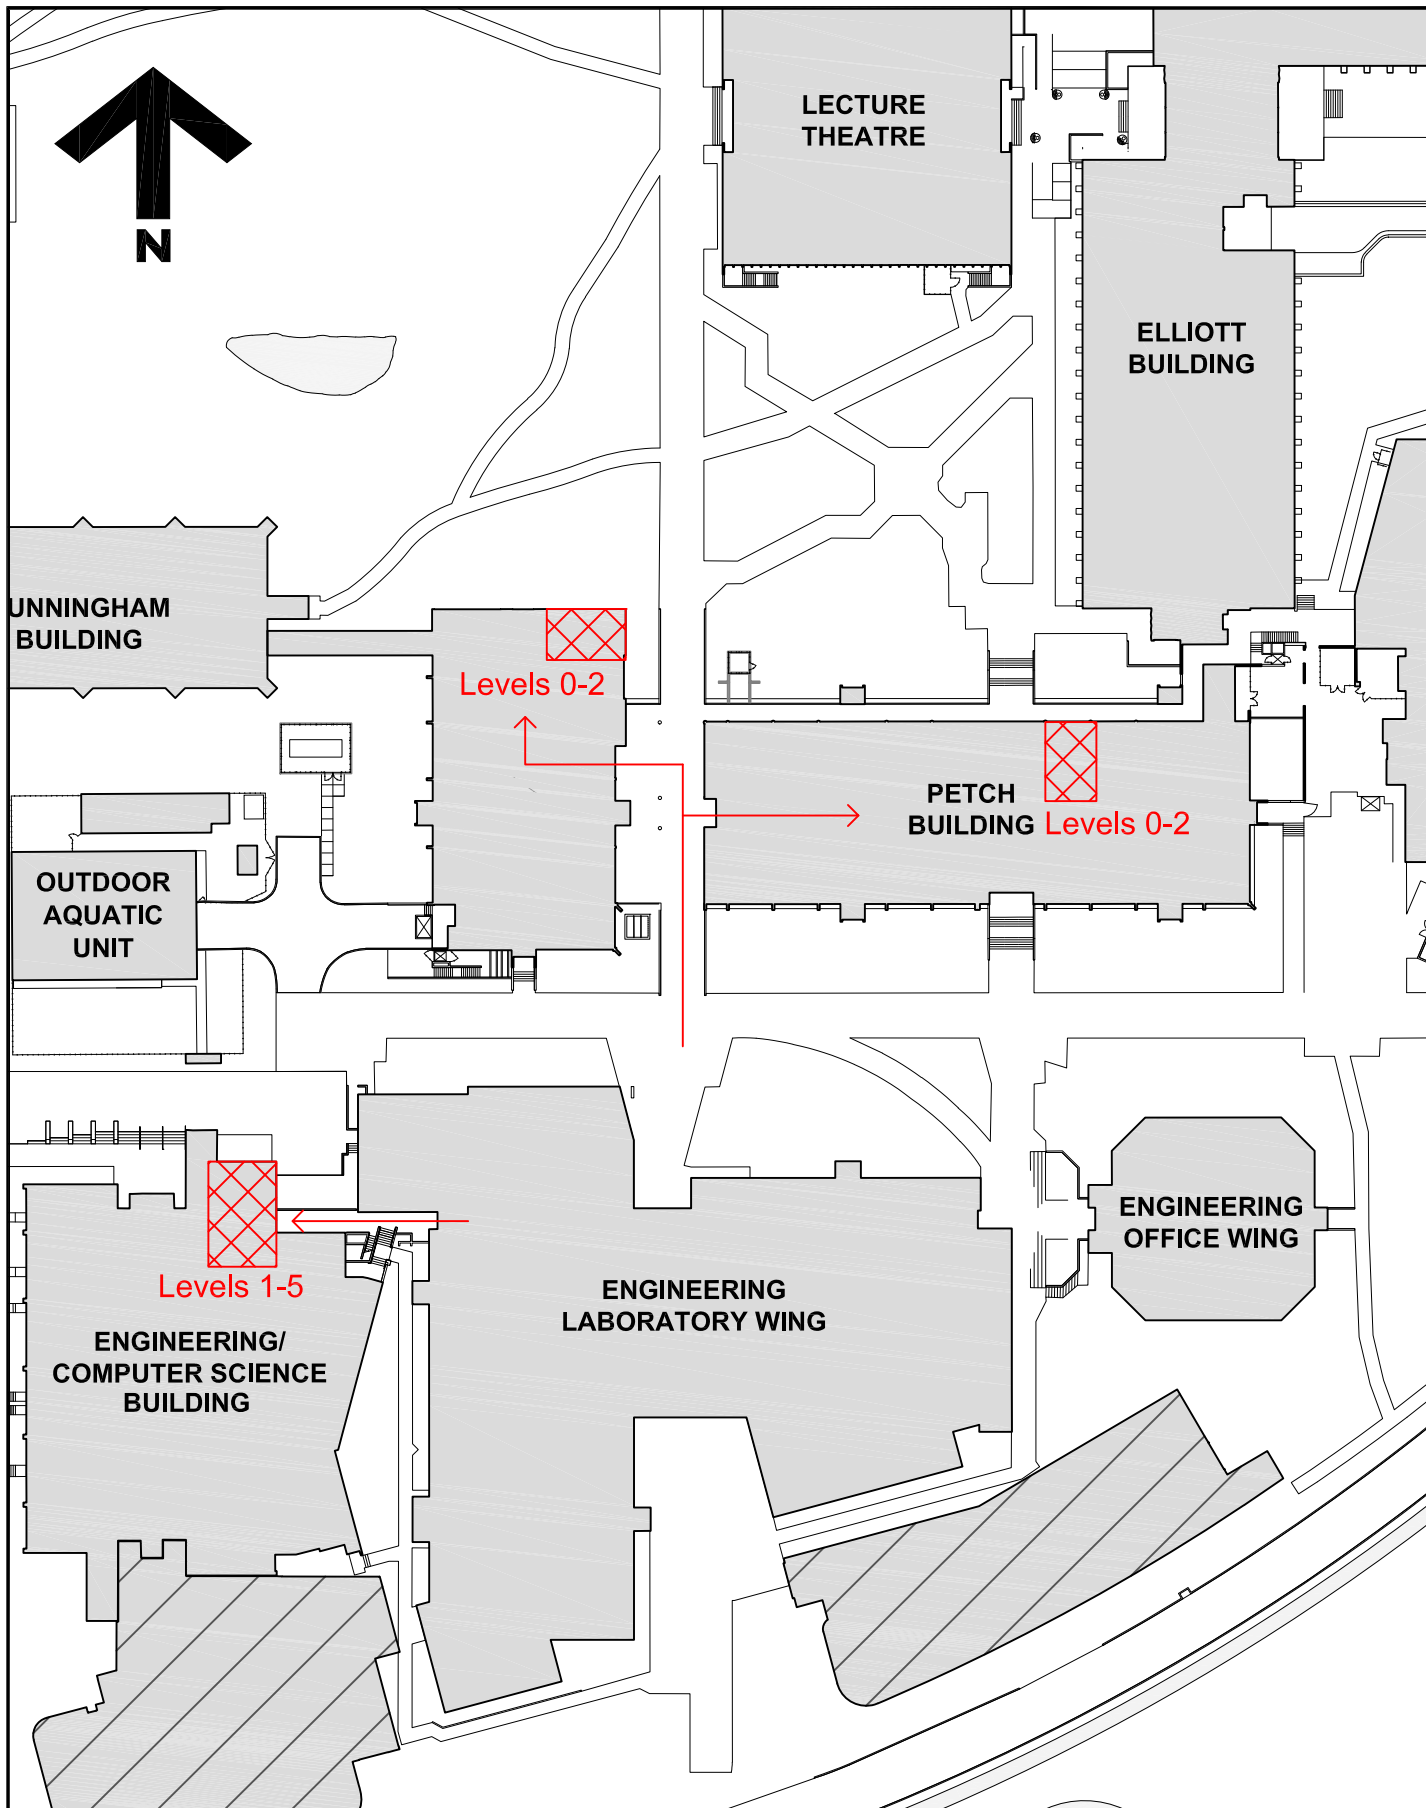

LECTURE  
THEATRE

ELLIOTT  
BUILDING

UNNINGHAM  
BUILDING

Levels 0-2

PETCH  
BUILDING Levels 0-2

OUTDOOR  
AQUATIC  
UNIT

ENGINEERING  
OFFICE WING

Levels 1-5

ENGINEERING  
LABORATORY WING


ENGINEERING/  
COMPUTER SCIENCE  
BUILDING

Facilities Management



University  
of Victoria

Notes:

 Alternative Washroom  
Locations

Title:

Engineering Lab Wing  
Water Shutdown  
Project Notice

Date: 1 August 2024

Scale: 1:1000

Drawn By: JW

Project Number: 20-04528

Drawing No. SK1