

## FACILITIES MANAGEMENT

Saunders Building

PO Box 1700 STN CSC Victoria BC V8W 2Y2 Canada

---

**Title:** Cornett Building - Partial Roof Replacement – UPDATE

**Location:** Cornett Building – West Side of the Building

**Description:** Facilities Management is working with Flynn Canada on the roof replacement of the west half of the Cornett building.

The areas of replacement including the contractor’s mobilization area are shown on the attached map.

**There will be a crane on site and noisy work scheduled for Wednesday, August 14<sup>th</sup>. The crane will be loading rock ballast onto various sections of the roof and the rock will then be spread by wheelbarrow.**

The new membrane installation will continue until August 23. The final step is the installation of the metal flashing targeted to be complete by August 30<sup>th</sup>.


**Time frame:** Monday, June 24 to Friday, August 30, 2024.

**FMGT contact:** Terry Moen, Project Manager

**Email address:** [tmoen@uvic.ca](mailto:tmoen@uvic.ca)

**Phone:** 250-721-7620



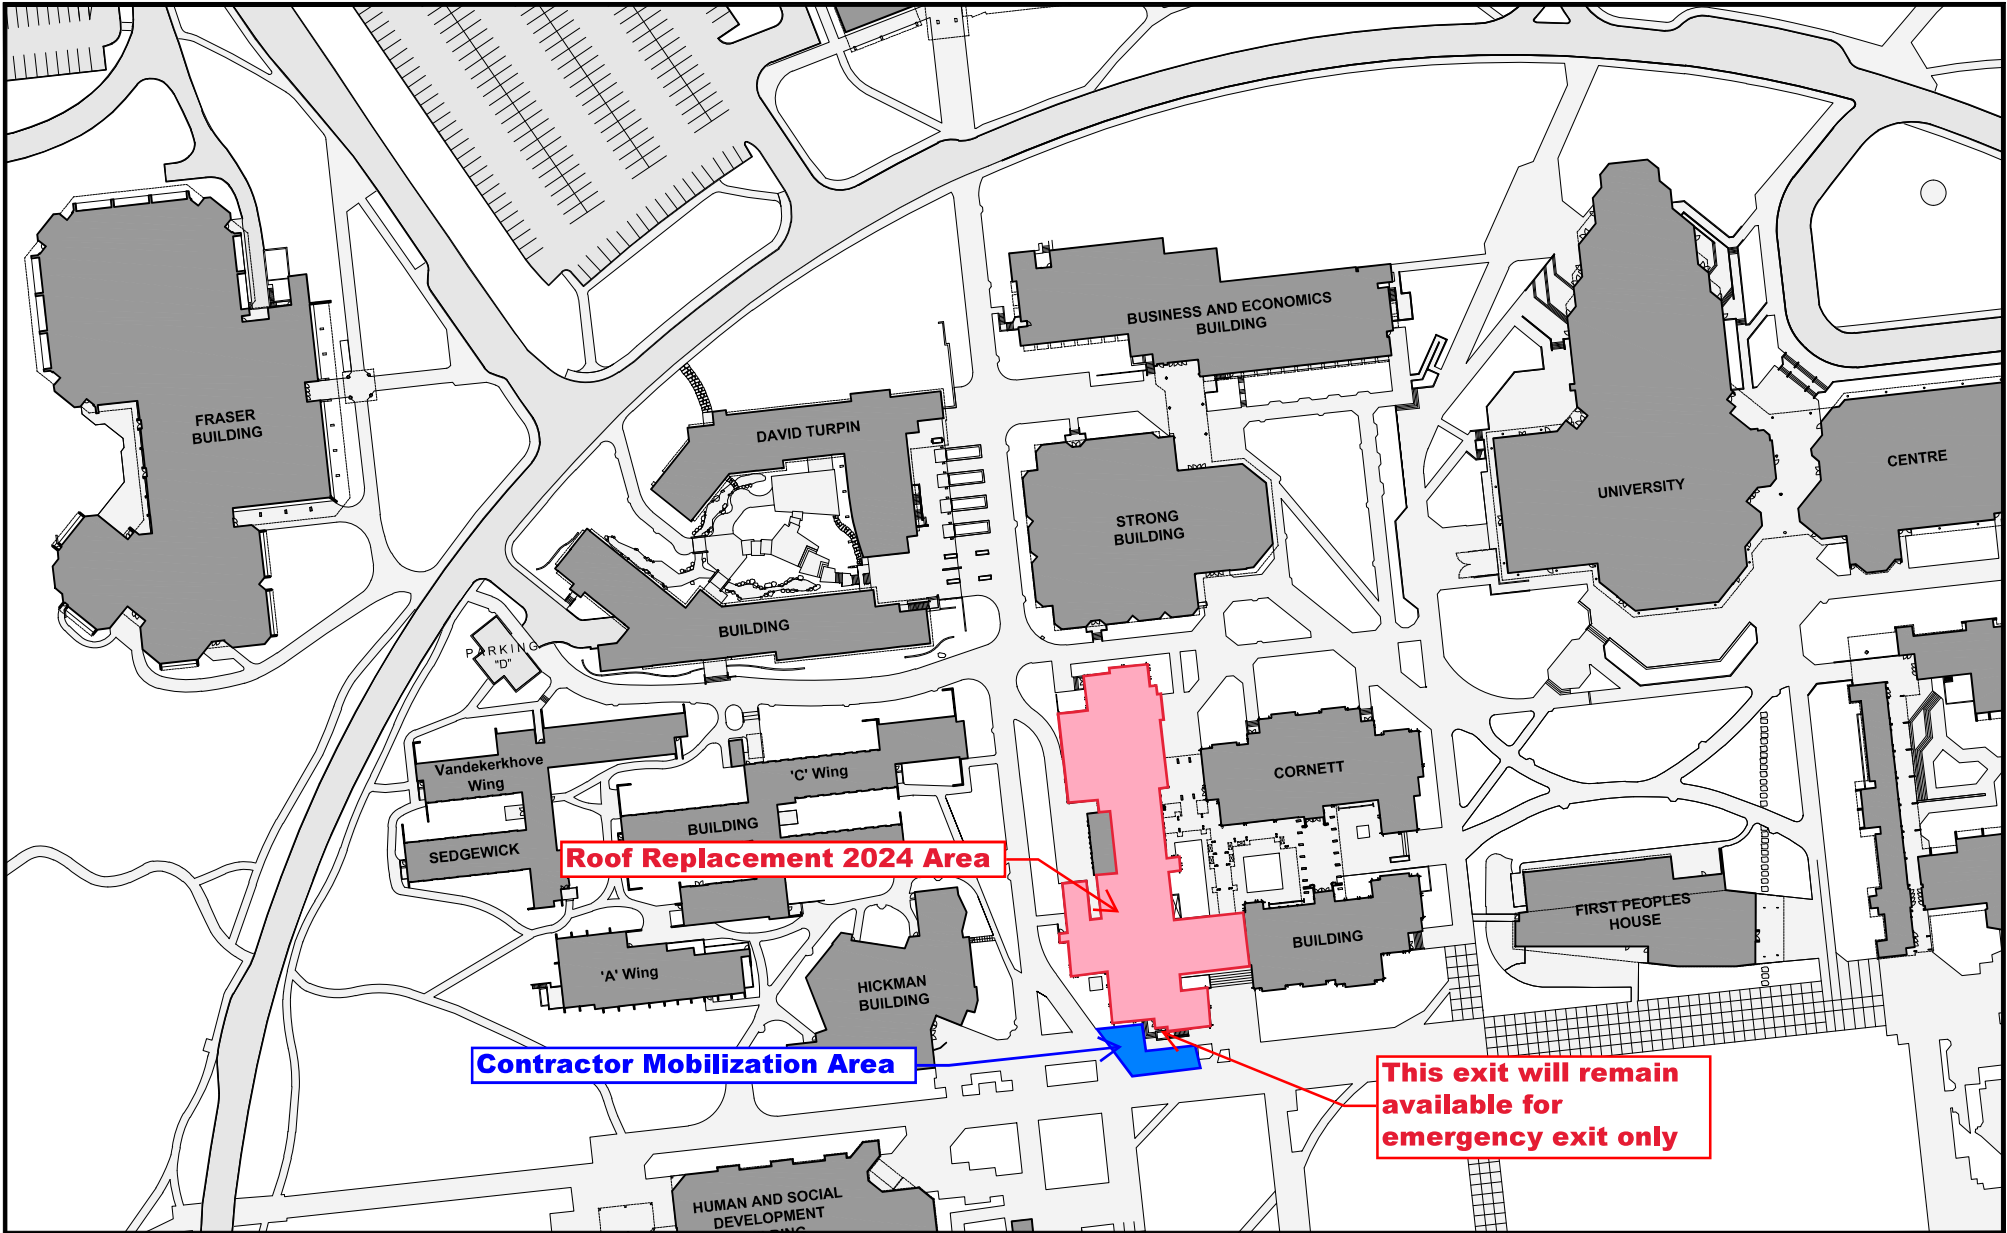

Notes:



**University of Victoria**  
Facilities Management

Title:  
Cornett Building  
Partial Roof Replacement

Date: June 12, 2024  
Scale: NTS  
Drawn By: djp  
Project Number: 22-05499  
Drawing No. SK - 1