

FACILITIES MANAGEMENT

Saunders Building

PO Box 1700 STN CSC Victoria BC V8W 2Y2 Canada

Title: 23-06140 SIT Parking Lot Paving/Repairs 2024

Location: Parking lots 4, 5, & UH1.

Description: Facilities Management is working with Capital City Paving on repairs to parking lots E, 2, 4, 5, and UH1.

Work in parking lots 4 and 5 will start Thursday, August 15th. Please see attached maps showing the parking closure areas in the lots. These areas will be cordoned off and will not be available for parking on the dates shown.

Traffic control personnel will be on site to direct vehicular and pedestrian traffic. Please respect the directions of safety officers and signage during this activity.


Time frame: Thursday, August 15, 2024 to September 30, 2024.

FMGT contact: Terry Moen, Project Manager

Email address: tmoen@uvic.ca

Phone: 250-721-7620



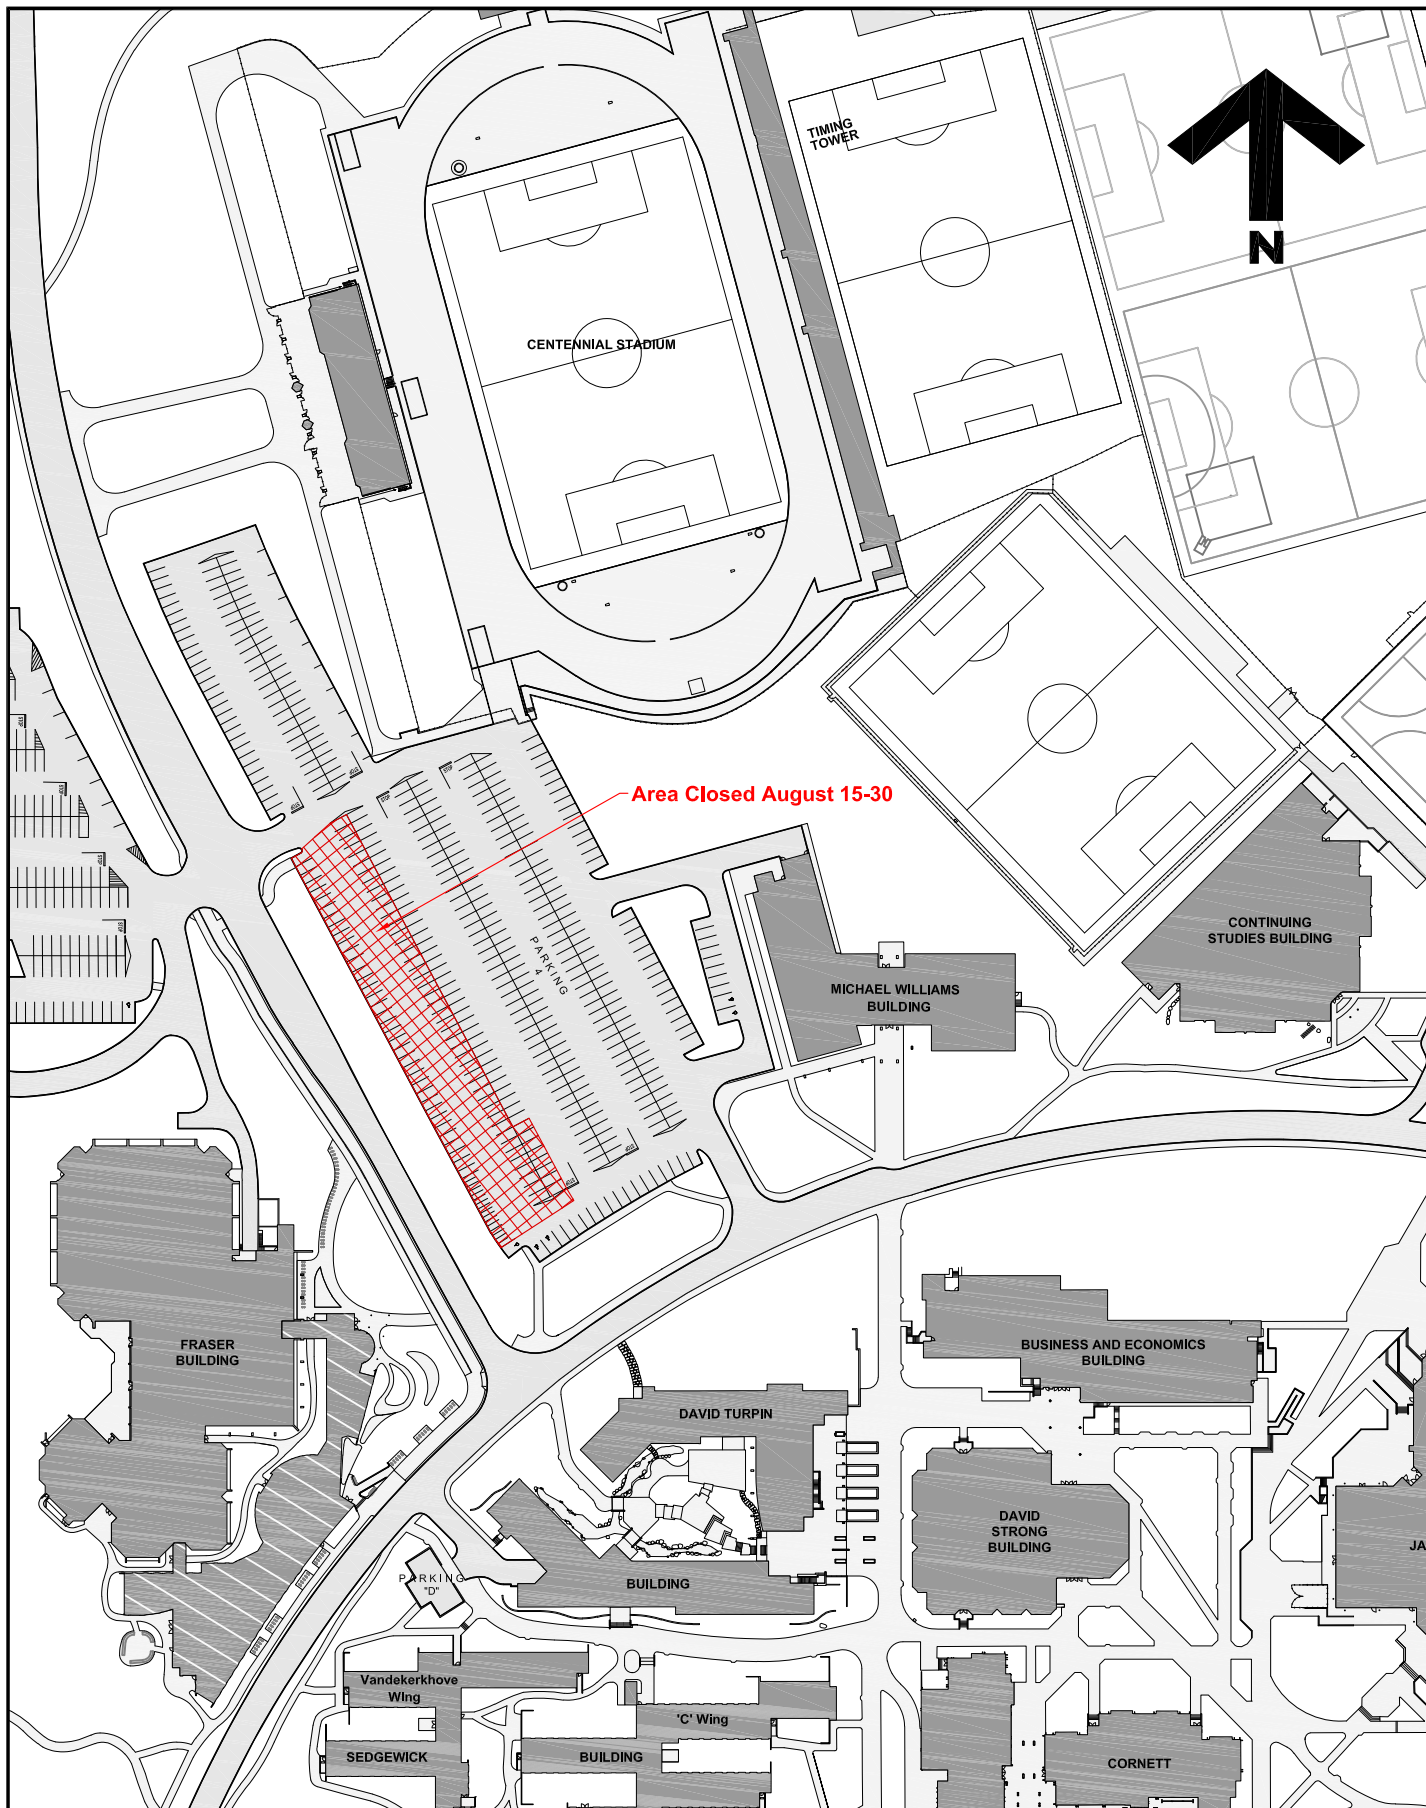

Area Closed August 15-30



University of Victoria

Facilities Management

Notes:

 Lot / Road Closure

Title:

**Parking Lot Paving / Repairs
Project Notice
Lot 4 Closures**



Date: **13 August 2024**

Scale: **1:2000**

Drawn By: **JW**

Project Number: **23-06140**

Drawing No. **SK1**

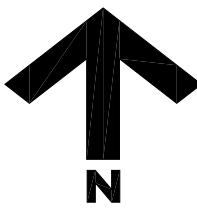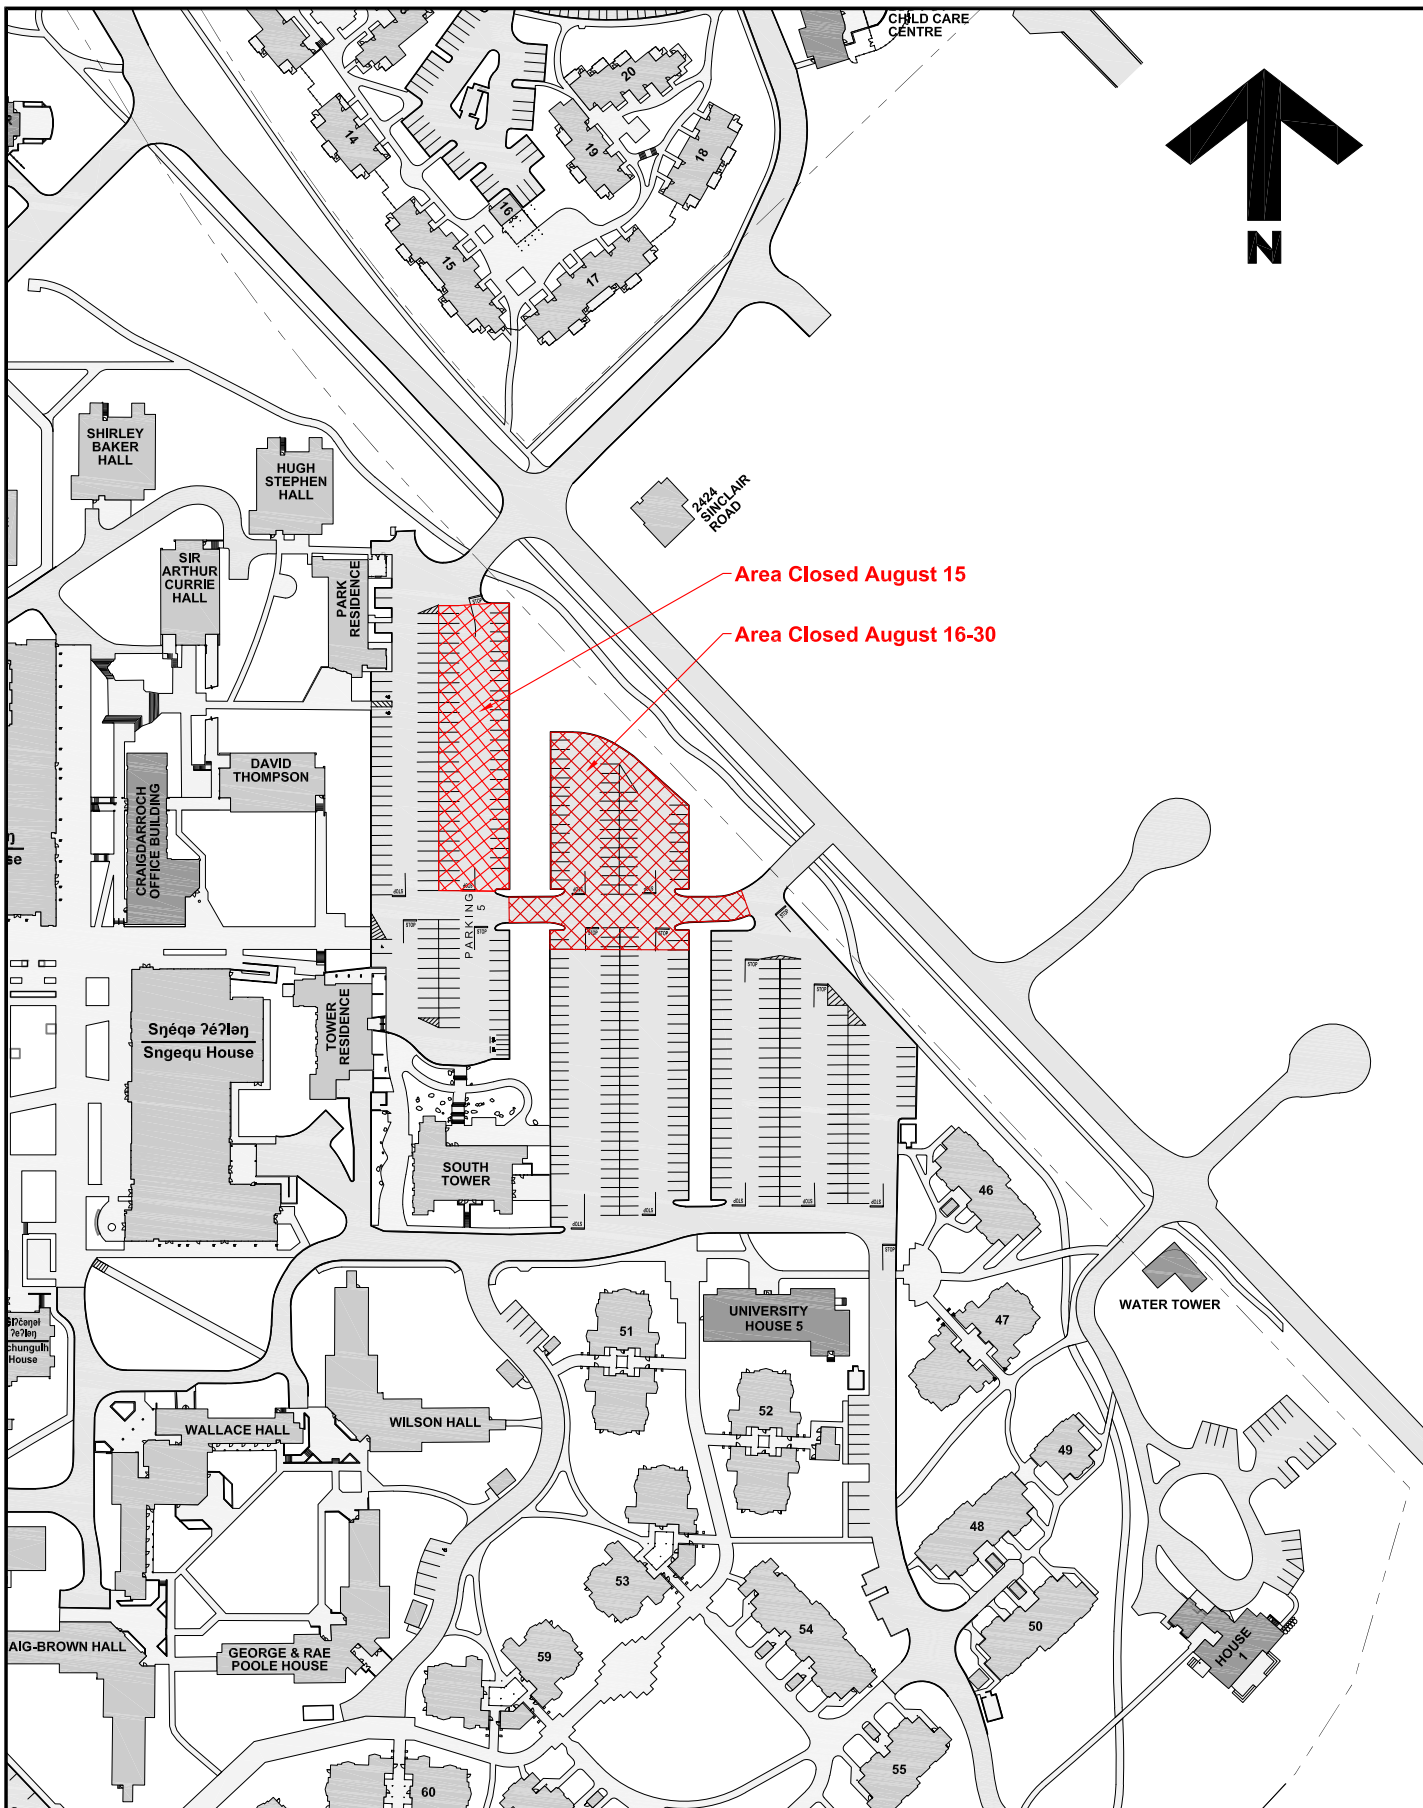


Area Closed August 15

Area Closed August 16-30



University of Victoria
Facilities Management

Notes:
 Lot / Road Closure

Title:
**Parking Lot Paving / Repairs
 Project Notice
 Lot 5 Closures**

Date: **13 August 2024**
 Scale: **1:2000**
 Drawn By: **JW**
 Project Number: **23-06140**
 Drawing No. **SK2**