


FACILITIES MANAGEMENT

Saunders Building

PO Box 1700 STN CSC Victoria BC V8W 2Y2 Canada

Title:	Engineering Expansion Project – Ring Road Closure – 2 lanes
Location:	Ring Road – University Drive Entrance to Parking Lot 1 (in front of Engineering Buildings)
Description:	<p>In support of the Engineering Expansion Project, and to enable the construction of a site tower crane, Bird Construction and FMGT Project Management Services will be closing both lanes of Ring Road in front of the Engineering Expansion project during the day of Friday, August 23, 2024, from 4am – 7am. Bus routes through campus will be affected between 6am – 7am.</p> <p>Refer to attached map for location. Please follow all traffic signage and traffic personnel.</p>
Time frame:	Friday, August 23, 2024: 4am – 7am .
FMGT contact:	Orianne Johnson, Project Manager Adam Gerber, Project Manager
Email address:	oriannejohnson@uvic.ca apgerber@uvic.ca
Phone:	250-216-0387 (OJ) 250-213-2055 (AG)

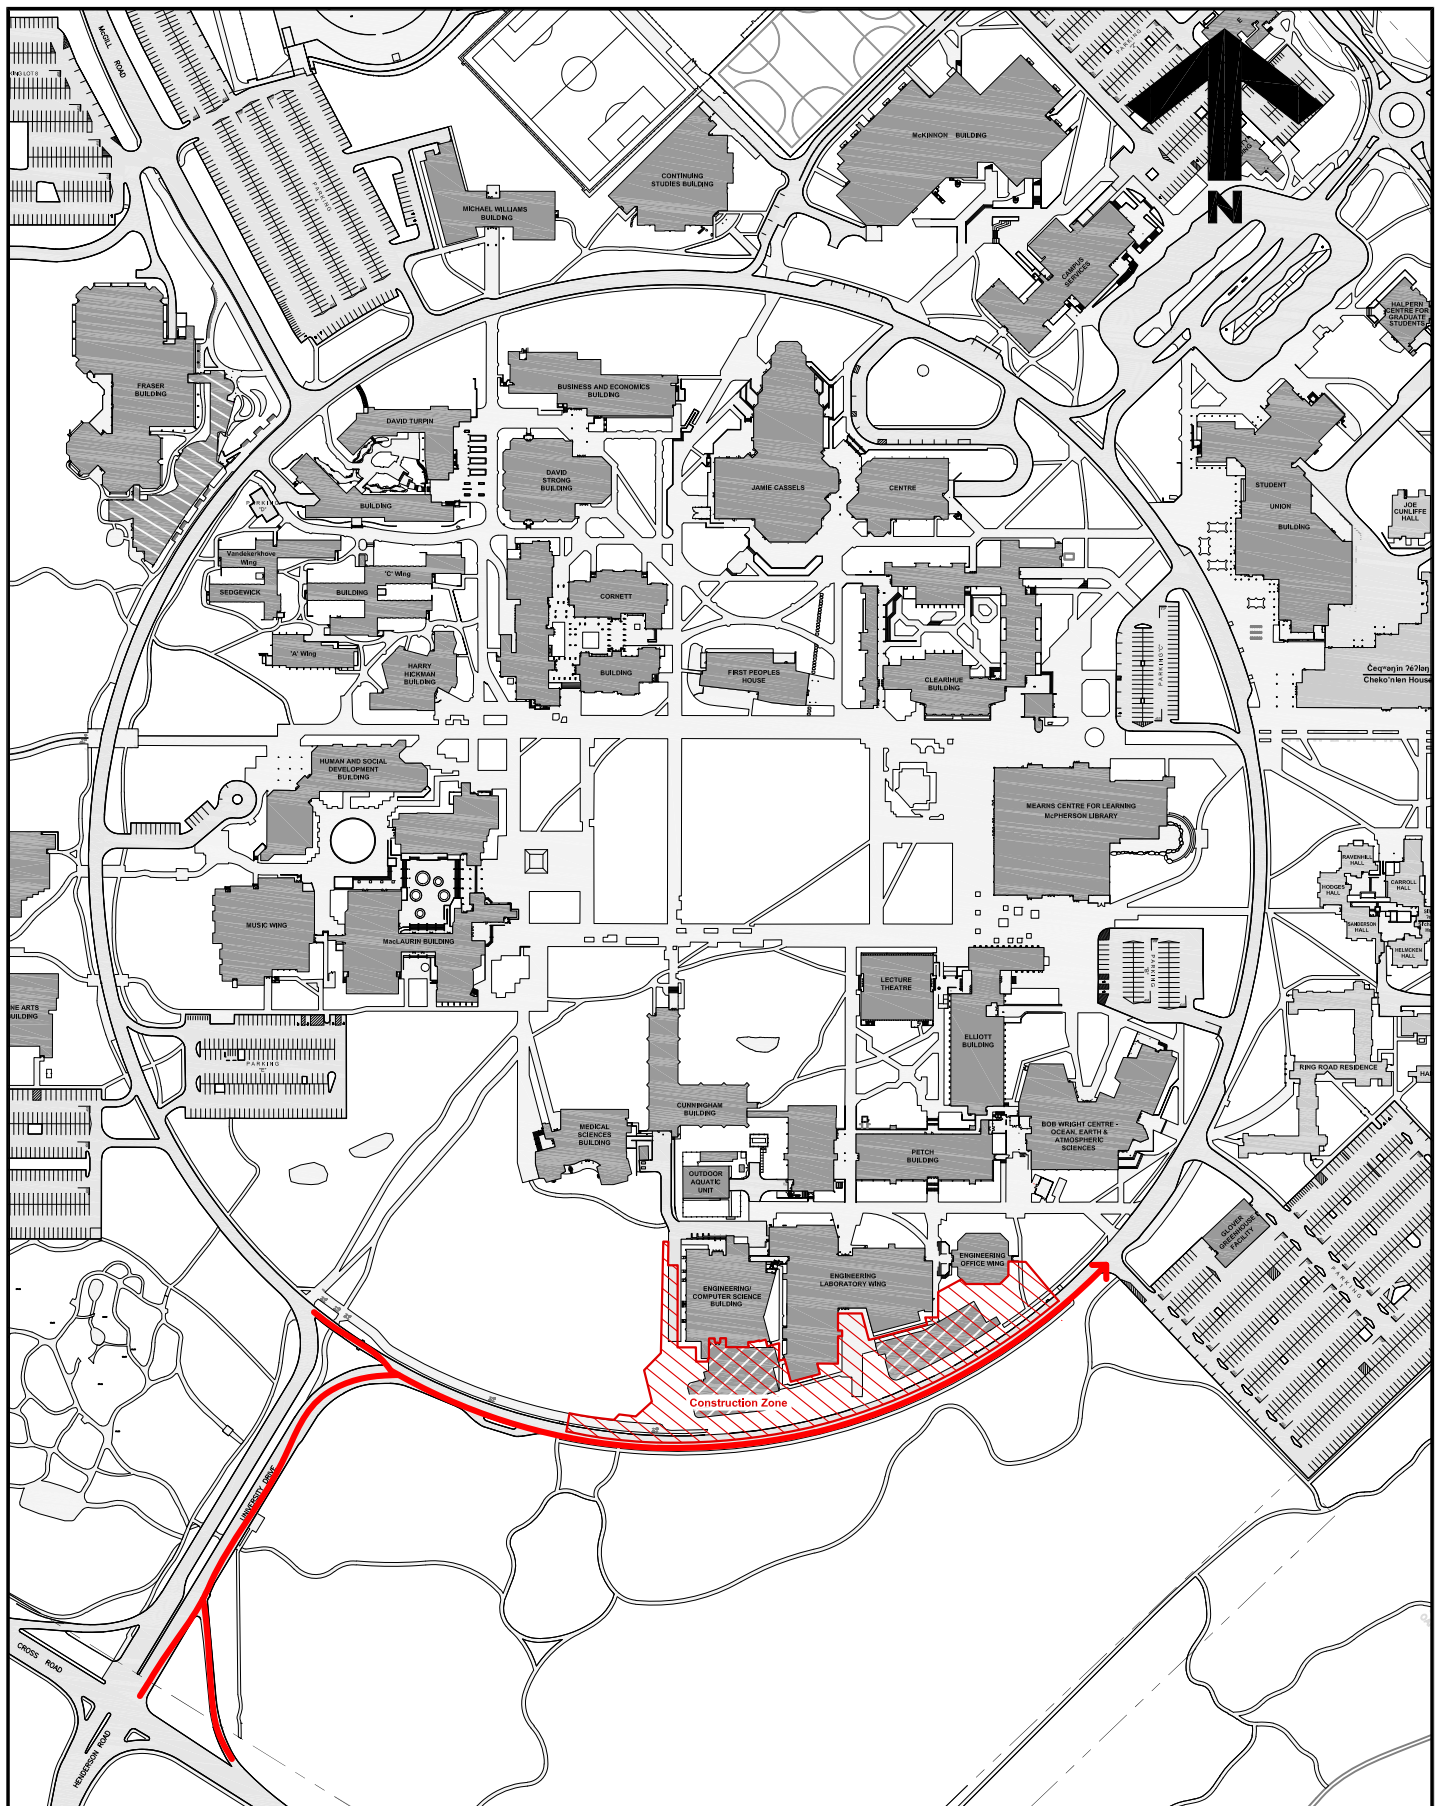

**University
of Victoria**

Facilities Management

Notes:

Road Closed
Saturday, July 20th
7 a.m. - 5 p.m.

Title:

**Engineering Computer Science
Expansion
Road Closure
Project Notice**

Date:

7 July 2024

Scale:

NTS

Drawn By:

JW

Project Number:

19-04057

Drawing No.

SK1