

## FACILITIES MANAGEMENT

Saunders Building

PO Box 1700 STN CSC Victoria BC V8W 2Y2 Canada

---

**Title:** 21-4927 ELW Safety and Energy Upgrades- Crane lift

**Location impacted:** **Engineering Lab Wing**

**Description:** Facilities Management and Cairn Mechanical will be installing heat recovery coils in the south penthouse of ELW over the next few months.

This work will improve the air quality and safety for the areas served by the systems in the south portion of B wing. As part of this work, on Monday, September 23<sup>rd</sup> a crane truck will be stationed at the entrance to the Engineering Lab Wing, to lift the new coils to the roof. The main entrance will be closed at this time for your safety.


**Time frame:** September 23<sup>rd</sup>, 2024, 6:30 am to 8:00 am.



**FMGT contact:** Jen Miley, Project Manager

**Email address:** [jmiley@uvic.ca](mailto:jmiley@uvic.ca)

**Phone:** 250-661-0981

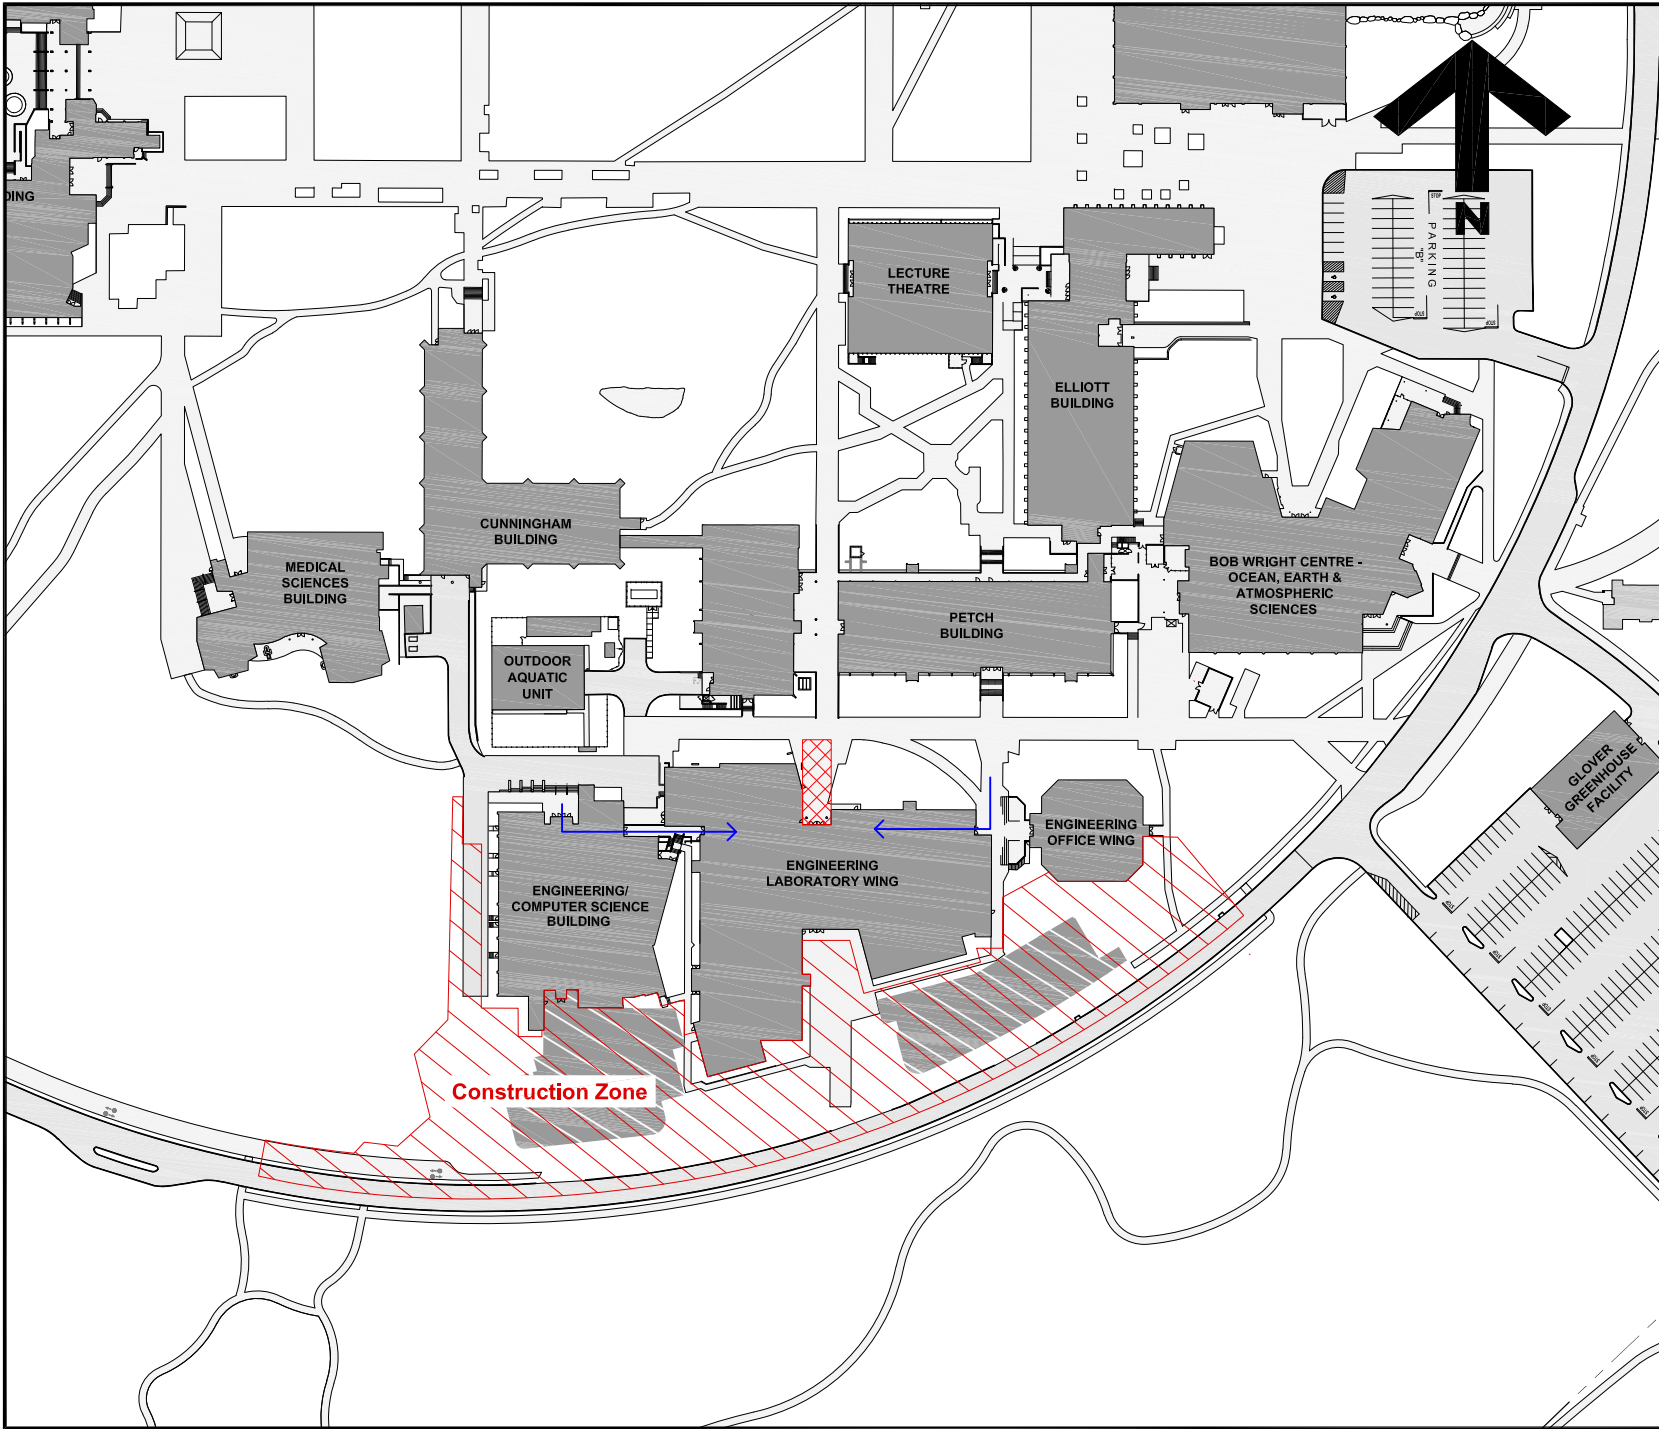



- Notes:
-  Entrance Closed / Crane Location
  -  Accessible Route to Engineering Lab Wing

Title:  
**Engineering Lab Wing  
 Crane Lift  
 Project Notice**

Date: **5 September 2024**  
 Scale: **1:2000**  
 Drawn By: **JW**  
 Project Number: **21-04927**  
 Drawing No. **SK1**